


NOTES  
CONTRACTORS MUST VERIFY ALL DIMENSIONS ON SITE BEFORE  
COMMENCING ANY WORK ON SHOP DRAWINGS  
DO NOT SCALE FROM THIS DRAWING  
RS ATTRA COPYRIGHT

- Notes:
1. All dimensions to be verified on site and any discrepancy reported to the client
  2. This drawing to be read in conjunction with all relevant drawings

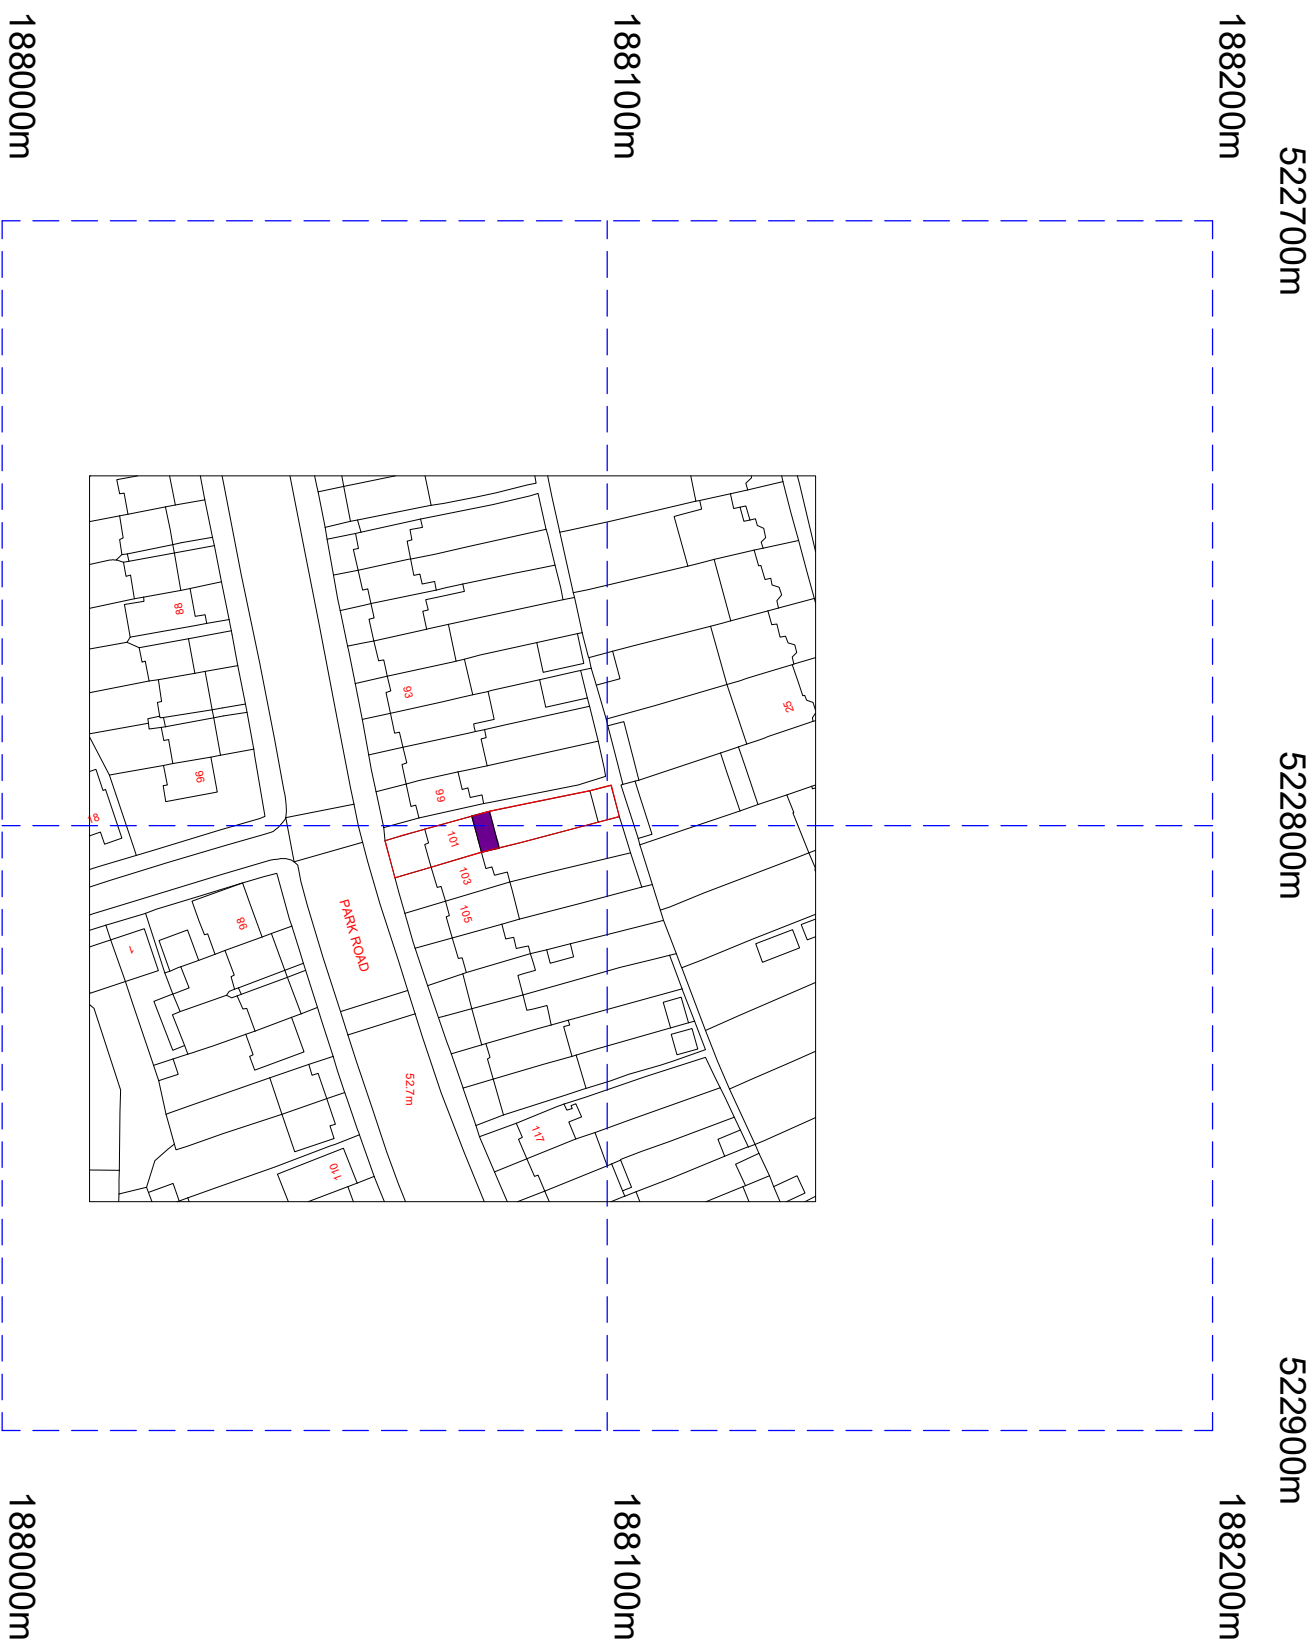

©Crown Copyright and database rights 2022 OS Licence no. AC0000805567

REV	AMENDMENT	DATE	CHKD
A	Planning Issue	06.02.24	RS

CLIENT  
Mrs. Rashida Kadri

PROJECT  
101 Park Road  
Hendon - London  
NW4 3PA

DRAWING TITLE  
Proposed Location Plan  
Sheet 7

SCALE  
1:625 @ A1  
1:1250 @ A3

DRAWN BY  
RS

CHECKED  
RS

DATE  
06.02.24

DRAWING STATUS  
Planning Issue

DRAWING NUMBER  
2024-16-07

REVISION  
A