

DO NOT SCALE, IF IN DOUBT ASK.

THIS DRAWING IS NOT TO BE USED FOR CONSTRUCTION PURPOSES.






DRAINAGE DETAILS SUBJECT TO DETAIL DESIGN & SITE INVESTIGATION.

RED LINE DENOTES APPLICATION BOUNDARY, SITE OWNERSHIP SUBJECT TO CONFIRMATION BY OTHERS

THIS DRAWING IS BASED ON THE INFORMATION FROM THE FOLLOWING DRAWINGS:

TOPOGRAPHICAL SURVEY Received from Fosse Surveying Ltd 1219

DATE RECEIVED: 29.09.2023  
DRAWING NUMBER:2318

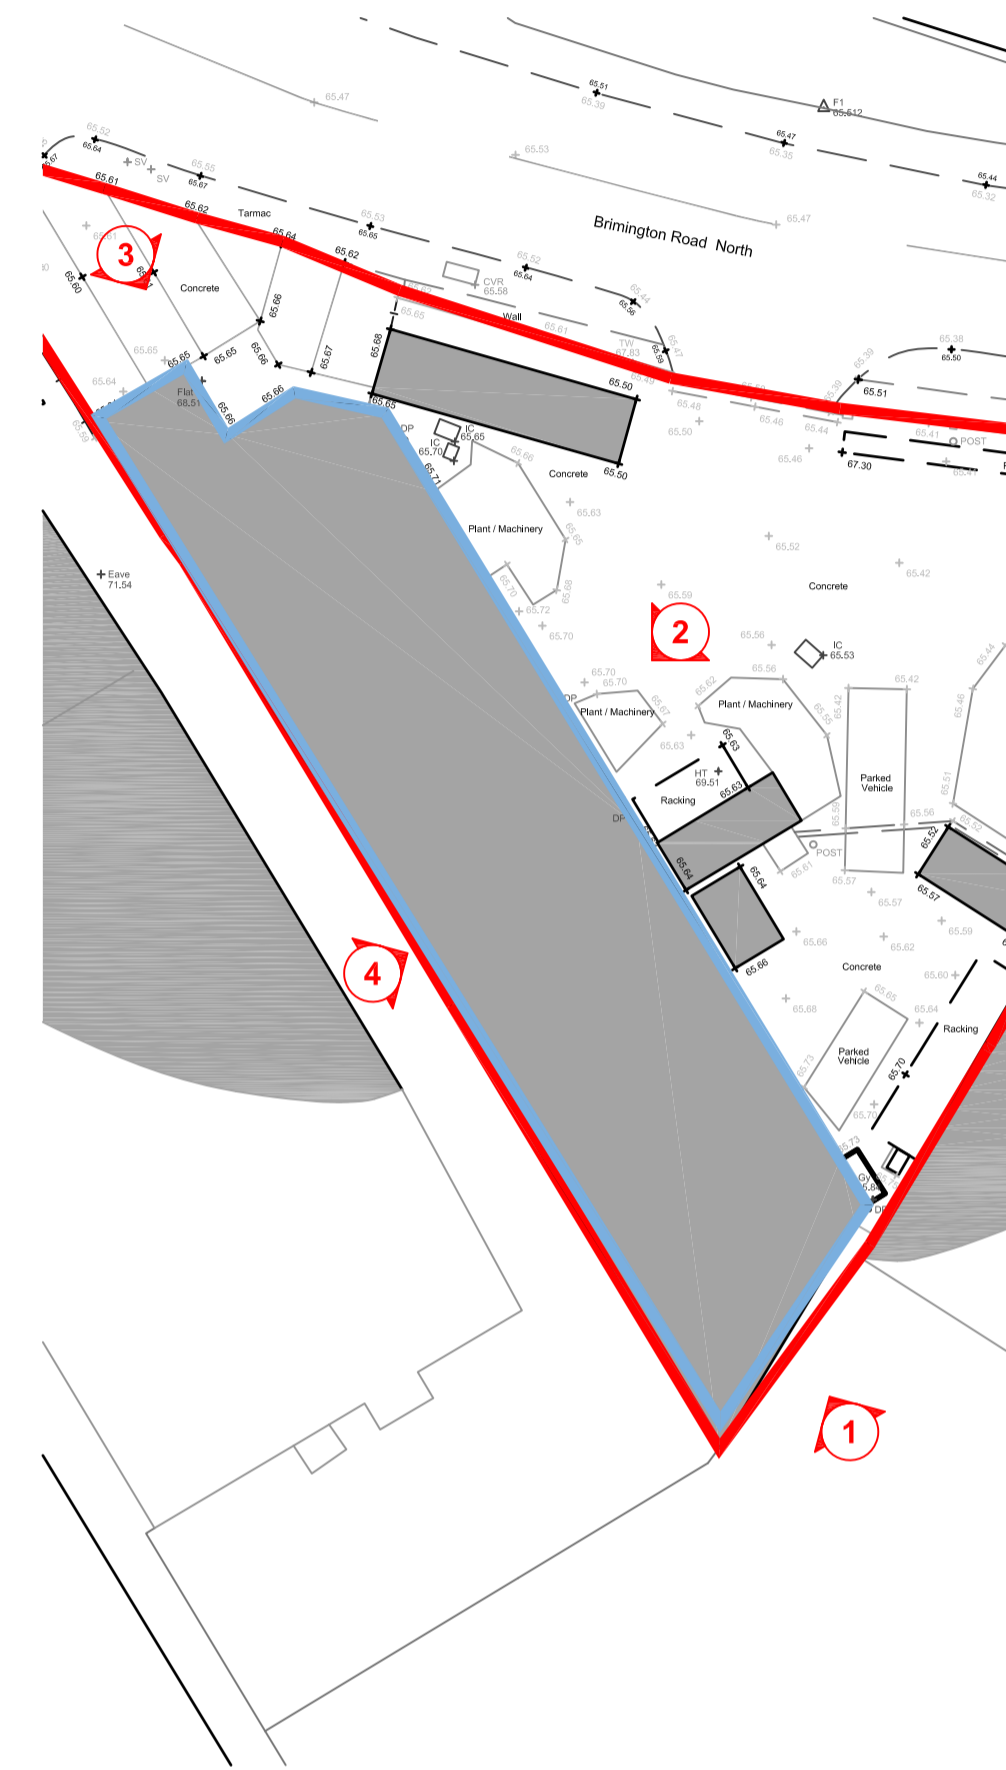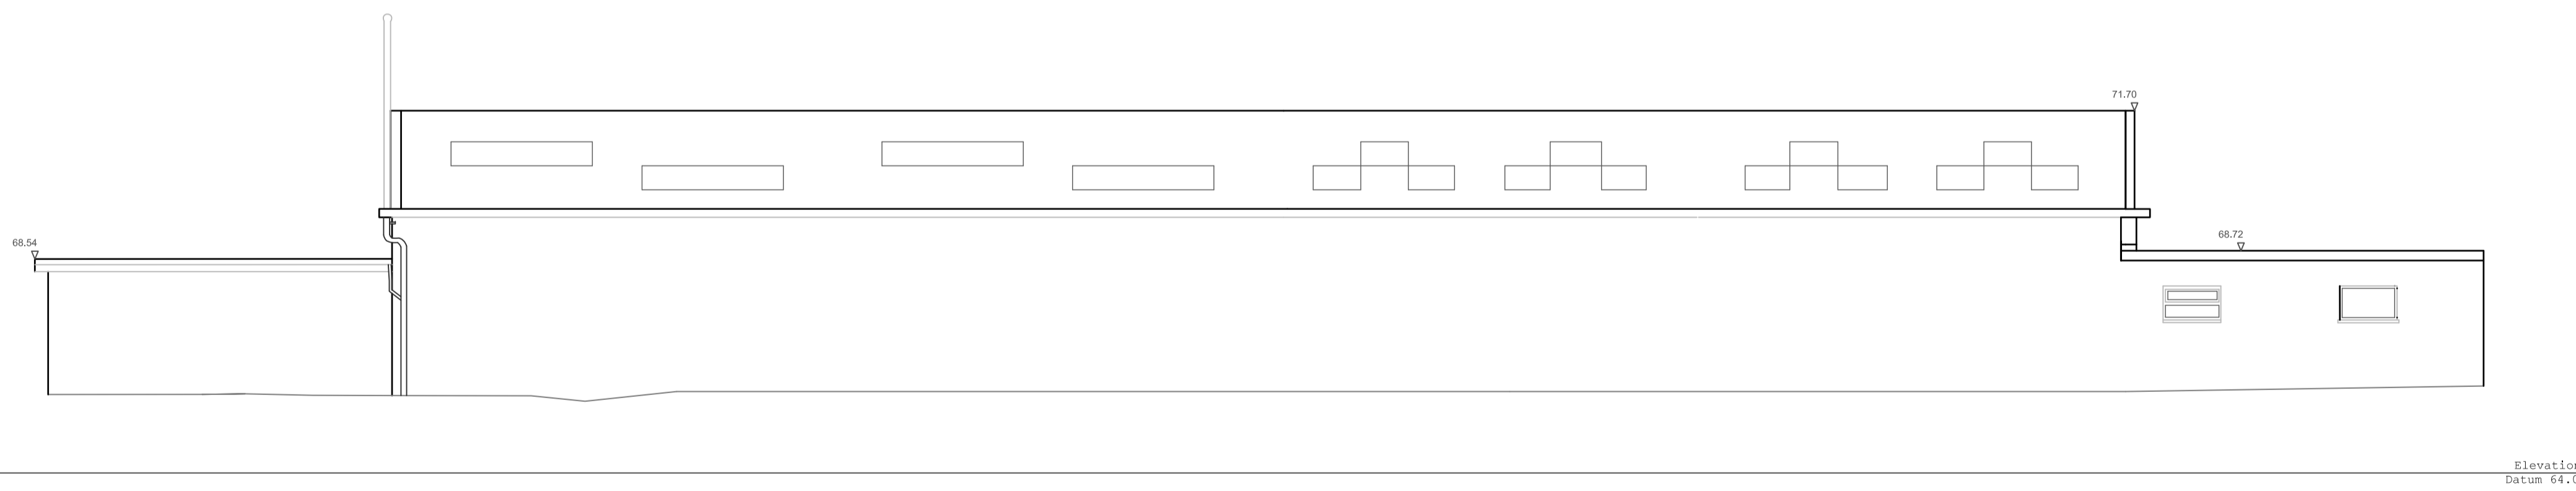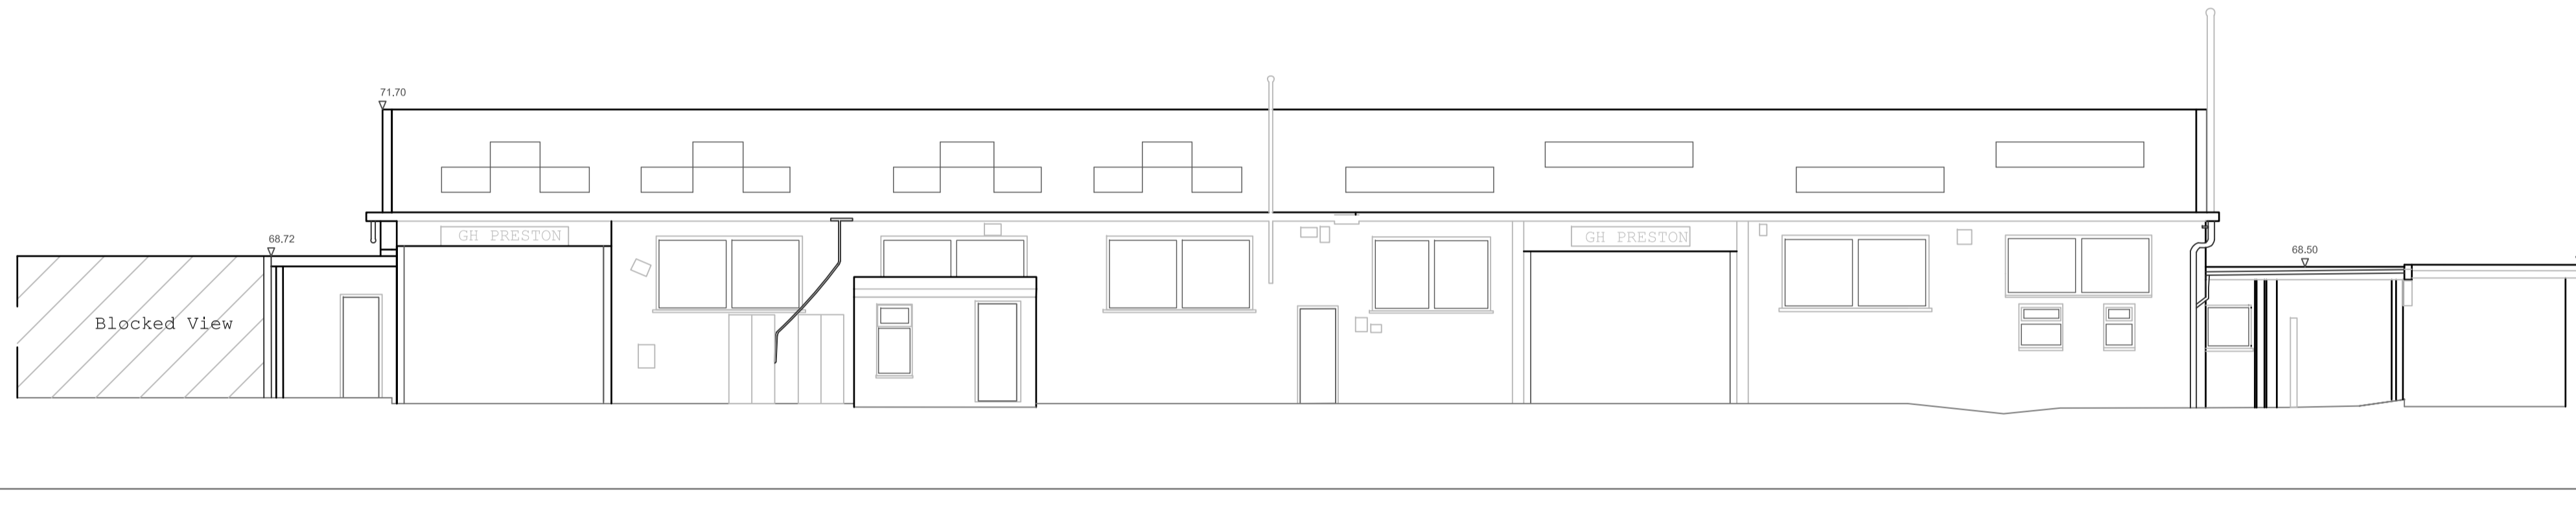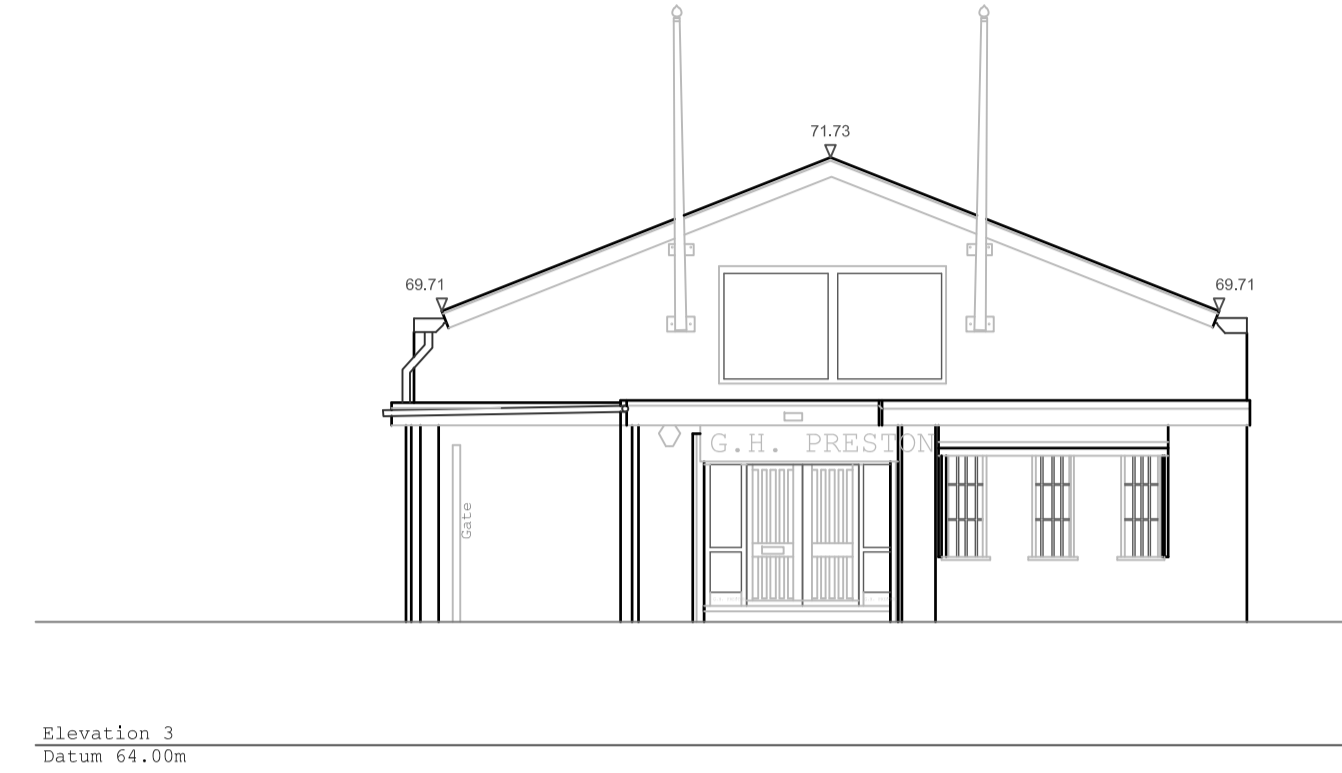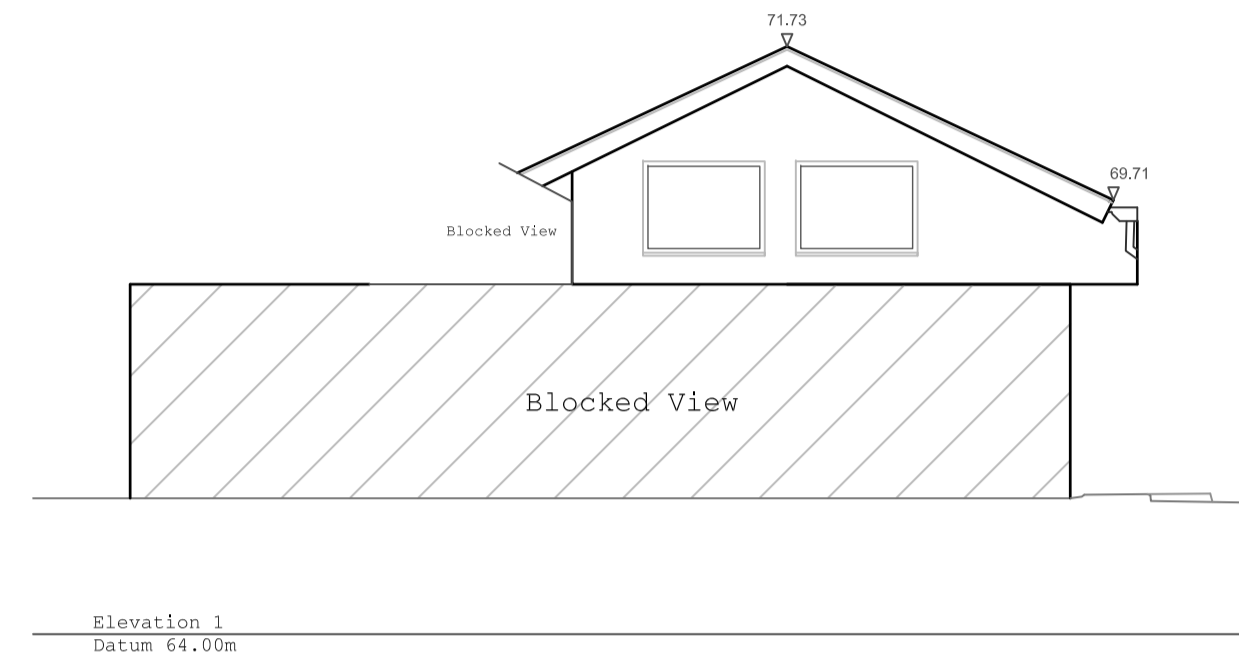

LOCATION OF THE SHOWN BUILDING

Rev: B Rev Date: 12.02.24 Drawn By: CB  
Rev Details:  
Minor amends.

PLANNING DRAWING

