


Holmby shed

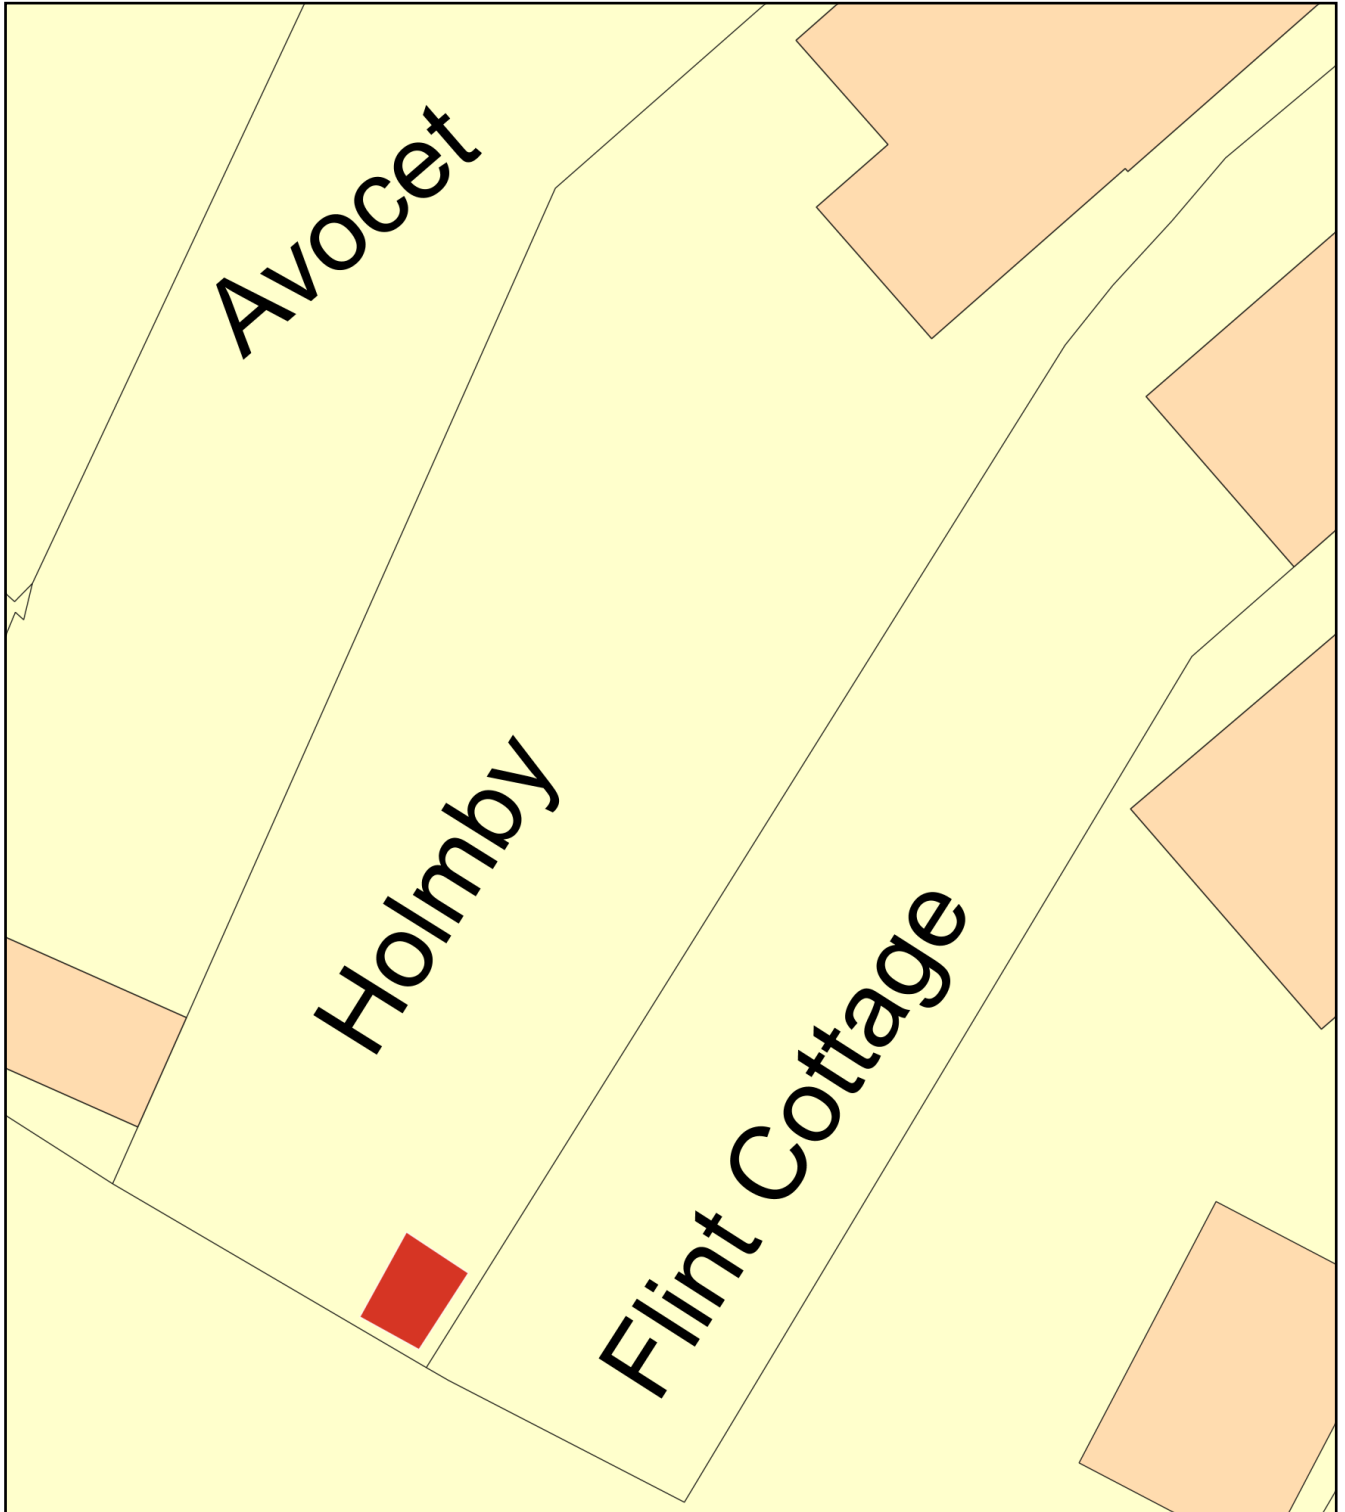

Plan Produced for: Simon Foster
Date Produced: 02 Jan 2024
Plan Reference Number: TQRQM24002183007830
Scale: 1:200 @ A4