


Scale 1:50

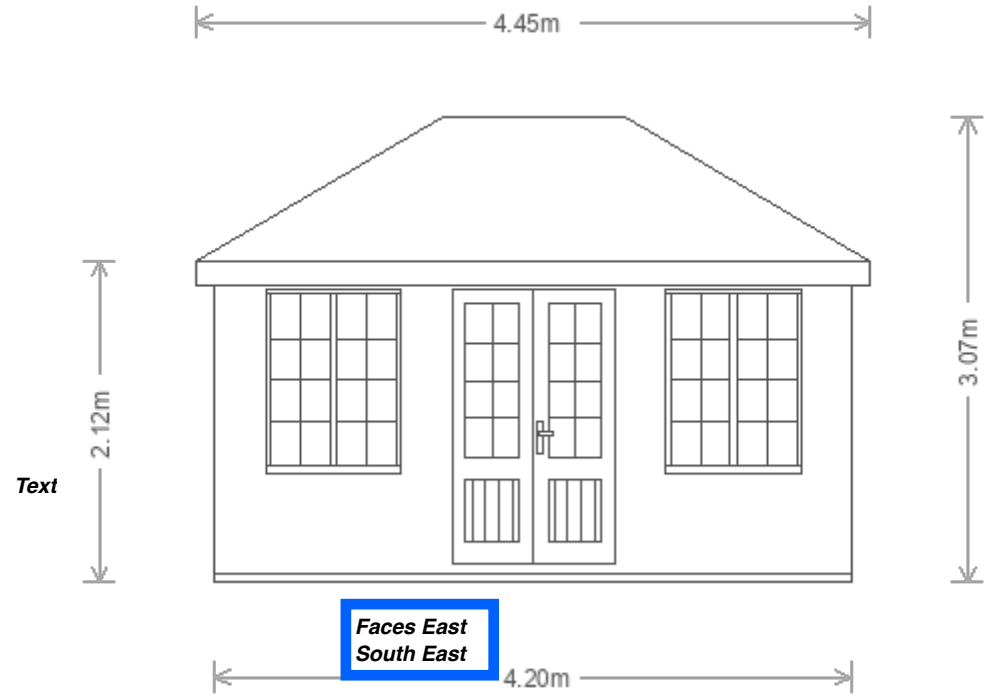

Customer Name	Mrs Mansell	Building	3.0 x 4.2m Cley	
Customer Address	1 The Square, Prinsted, Emsworth, Hampshire, PO10 8HT	Drawing Date	23rd January 2024	
		Drawing Title	Elevation B View	Sheet 4/6