


Scale 1:50

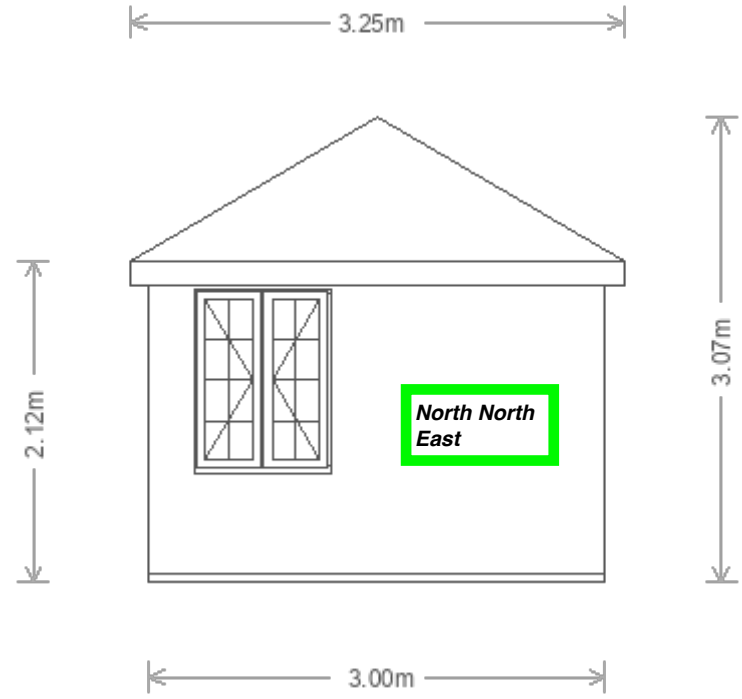

<b>Customer Name</b>	Mrs Mansell	<b>Building</b>	3.0 x 4.2m Cley	
<b>Customer Address</b>	1 The Square, Prinsted, Emsworth, Hampshire, PO10 8HT	<b>Drawing Date</b>	23rd January 2024	
		<b>Drawing Title</b>	Elevation A View	<b>Sheet</b> 3/6