
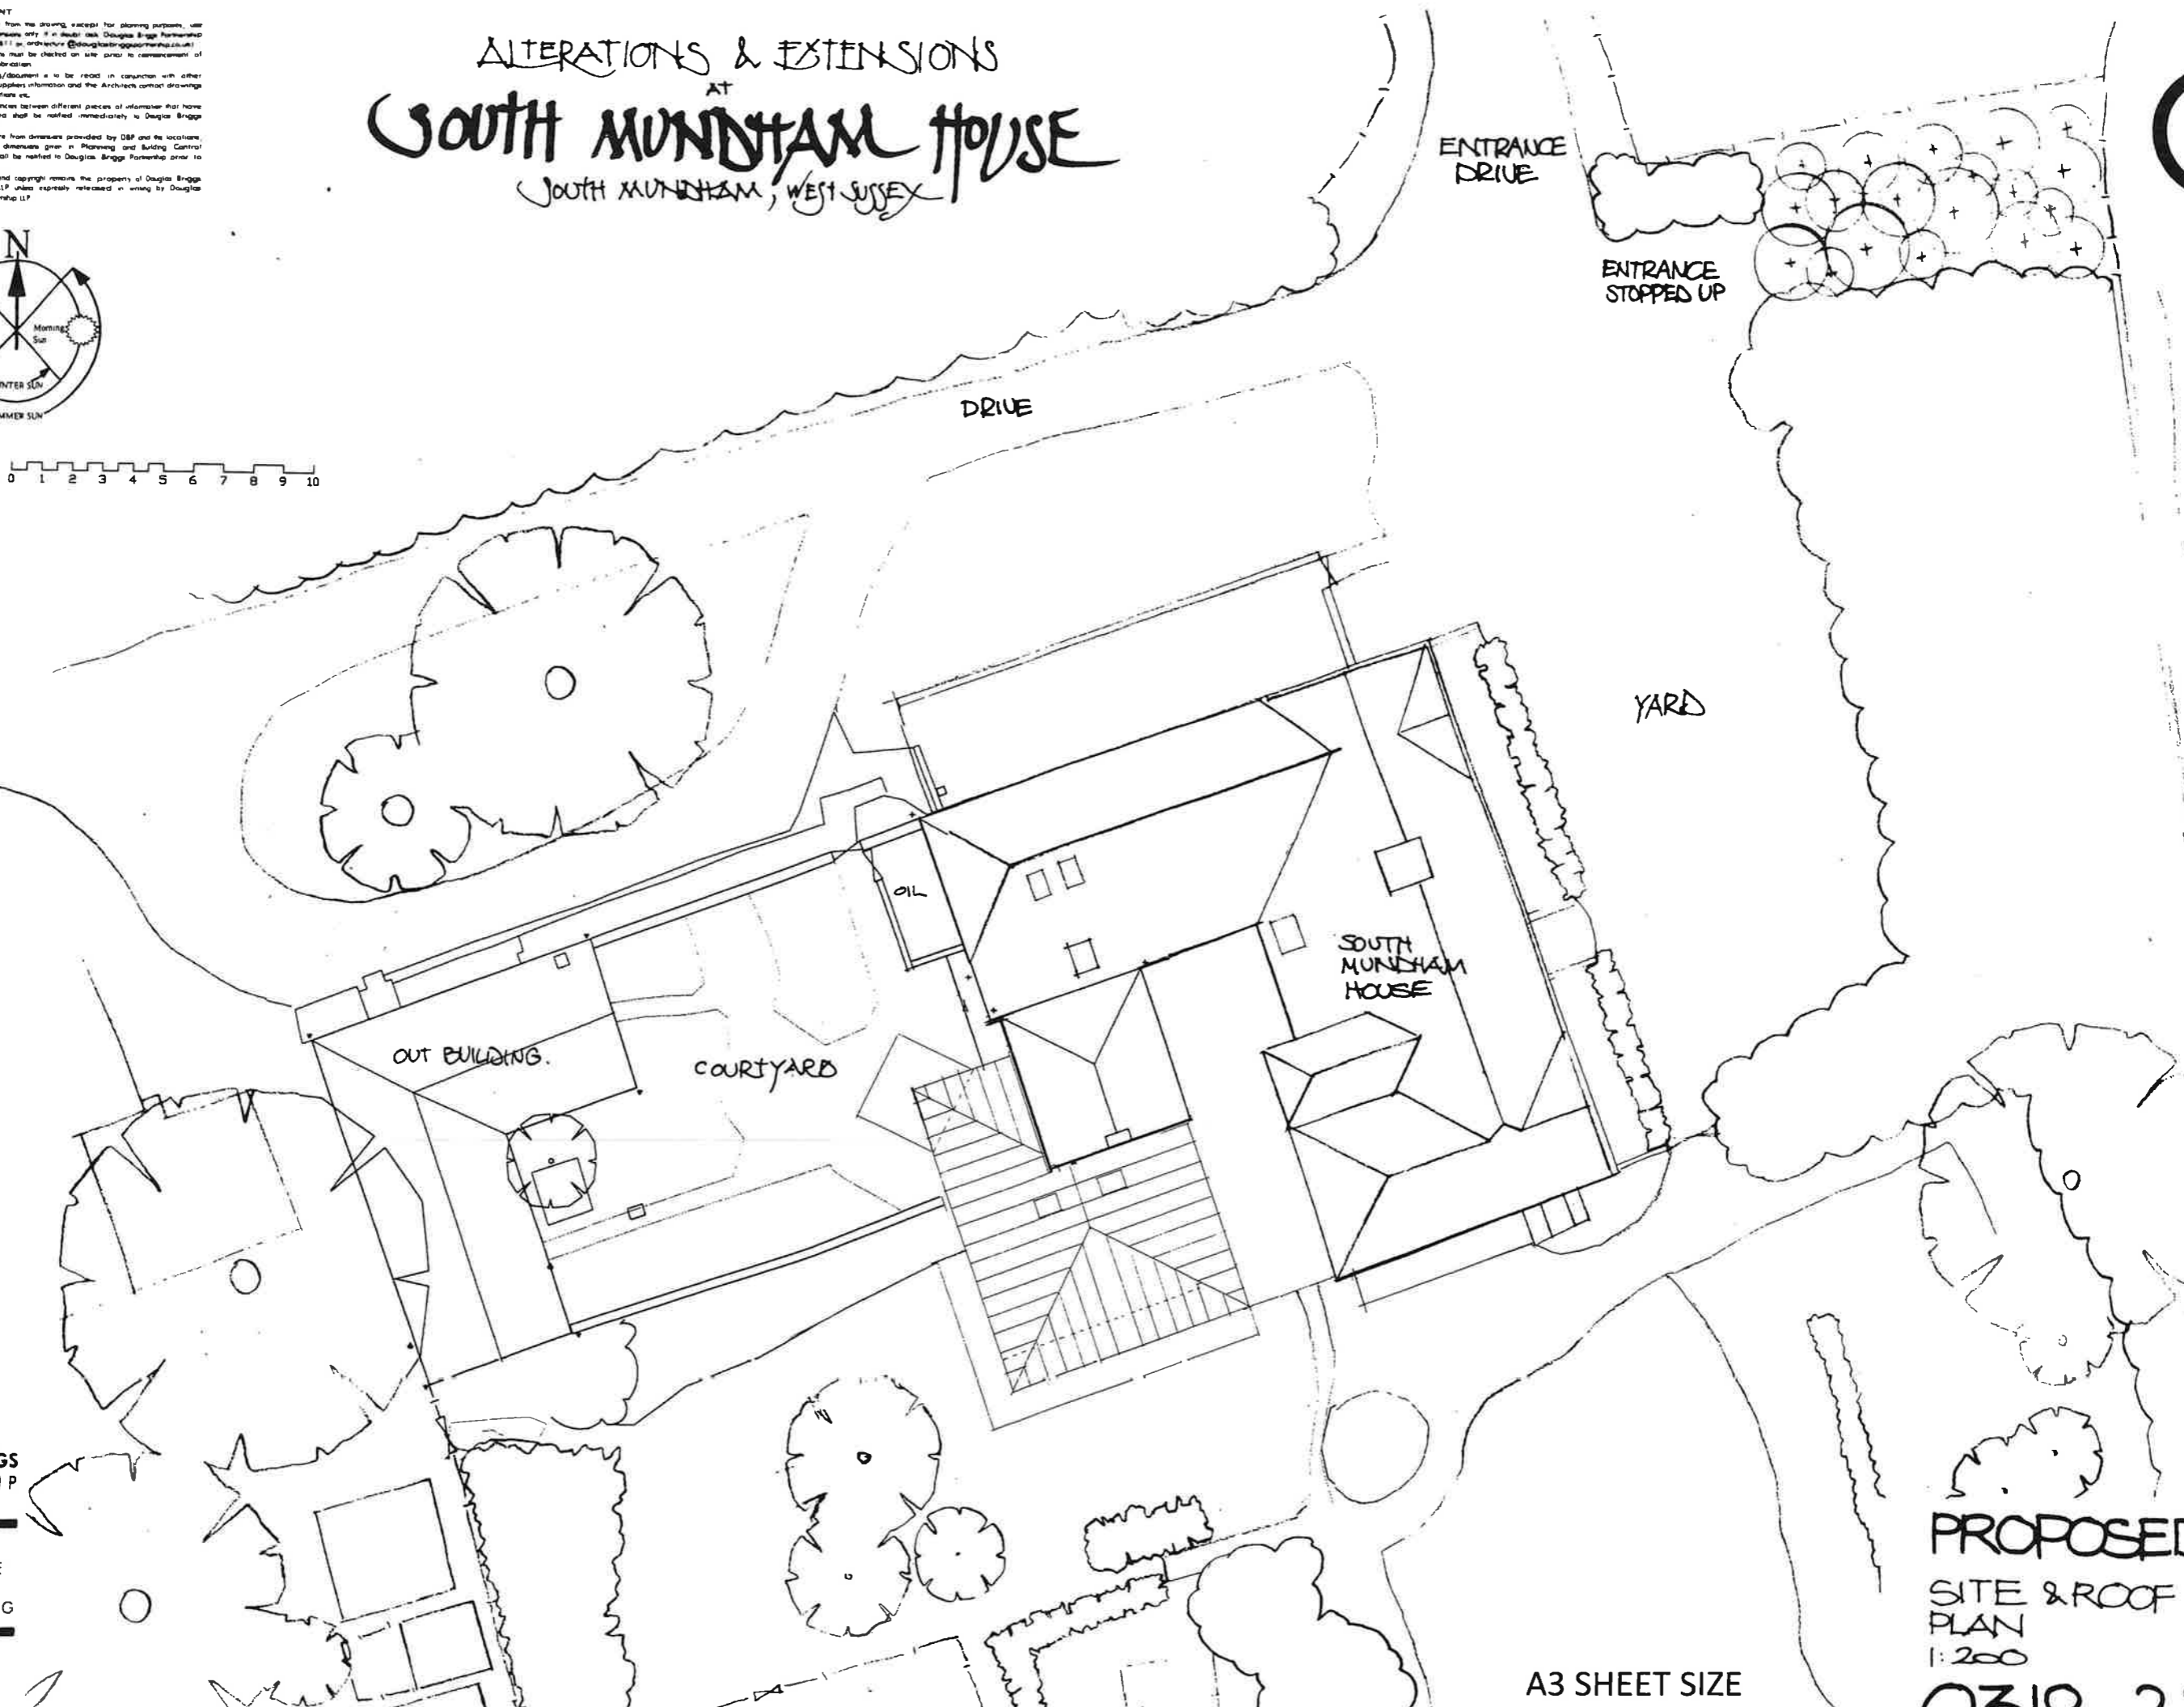


IMPORTANT

- Do not scale from the drawing, except for planning purposes, use figured dimensions only if in doubt ask Douglas Briggs Partnership (01243 576611) or architect@douglasbriggspartnership.co.uk
- All dimensions must be checked on site prior to commencement of work and fabrication.
- This drawing/document is to be read in conjunction with other consultants/suppliers information and the Architect contract drawings and specifications etc.
- Any discrepancies between different pieces of information that have been supplied shall be noted immediately to Douglas Briggs Partnership.
- Any departure from dimensions provided by DBP and the location, nature or dimensions given in Planning and Building Control approvals shall be notified to Douglas Briggs Partnership prior to departure.
- This design and copyright remains the property of Douglas Briggs Partnership LLP unless expressly released in writing by Douglas Briggs Partnership LLP.

ALTERATIONS & EXTENSIONS AT SOUTH MUNDTAM HOUSE

SOUTH MUNDTAM, WEST SUSSEX

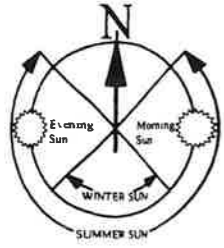

**DOUGLAS BRIGGS
PARTNERSHIP**

INTEGRATED
ARCHITECTURE
AND
TOWN PLANNING

Douglas Briggs Partnership
Flint Barns
11am Farm
Bosham
West Sussex PO19 8PH
01243 576611 01243 174816

**PROPOSED
SITE & ROOF
PLAN
1:200**

A3 SHEET SIZE

03/8-22 P