

IMPORTANT


- Do not scale from the drawing, except for planning purposes, use figured dimensions only. If in doubt ask Douglas Briggs Partnership (01243 574611) or architecture@douglasbriggspartnership.co.uk. All dimensions must be checked on site prior to commencement of work and fabrication.
- This drawing/document is to be read in conjunction with other consultants/suppliers information and the Architects contract drawings and specifications etc.
- Any discrepancies between different pieces of information that have been supplied shall be notified immediately to Douglas Briggs Partnership.
- Any departure from dimensions provided by DBP and the locations, positions or dimensions given in Planning and Building Control approvals shall be notified to Douglas Briggs Partnership prior to departure.
- This design and copyright remains the property of Douglas Briggs Partnership LLP unless expressly released in writing by Douglas Briggs Partnership LLP.

ALTERATIONS & EXTENSIONS AT SOUTH MUNDHAM HOUSE SOUTH MUNDHAM, WEST SUSSEX



1:200
Metres 0 1 2 3 4 5 6 7 8 9 10

A3 SHEET SIZE

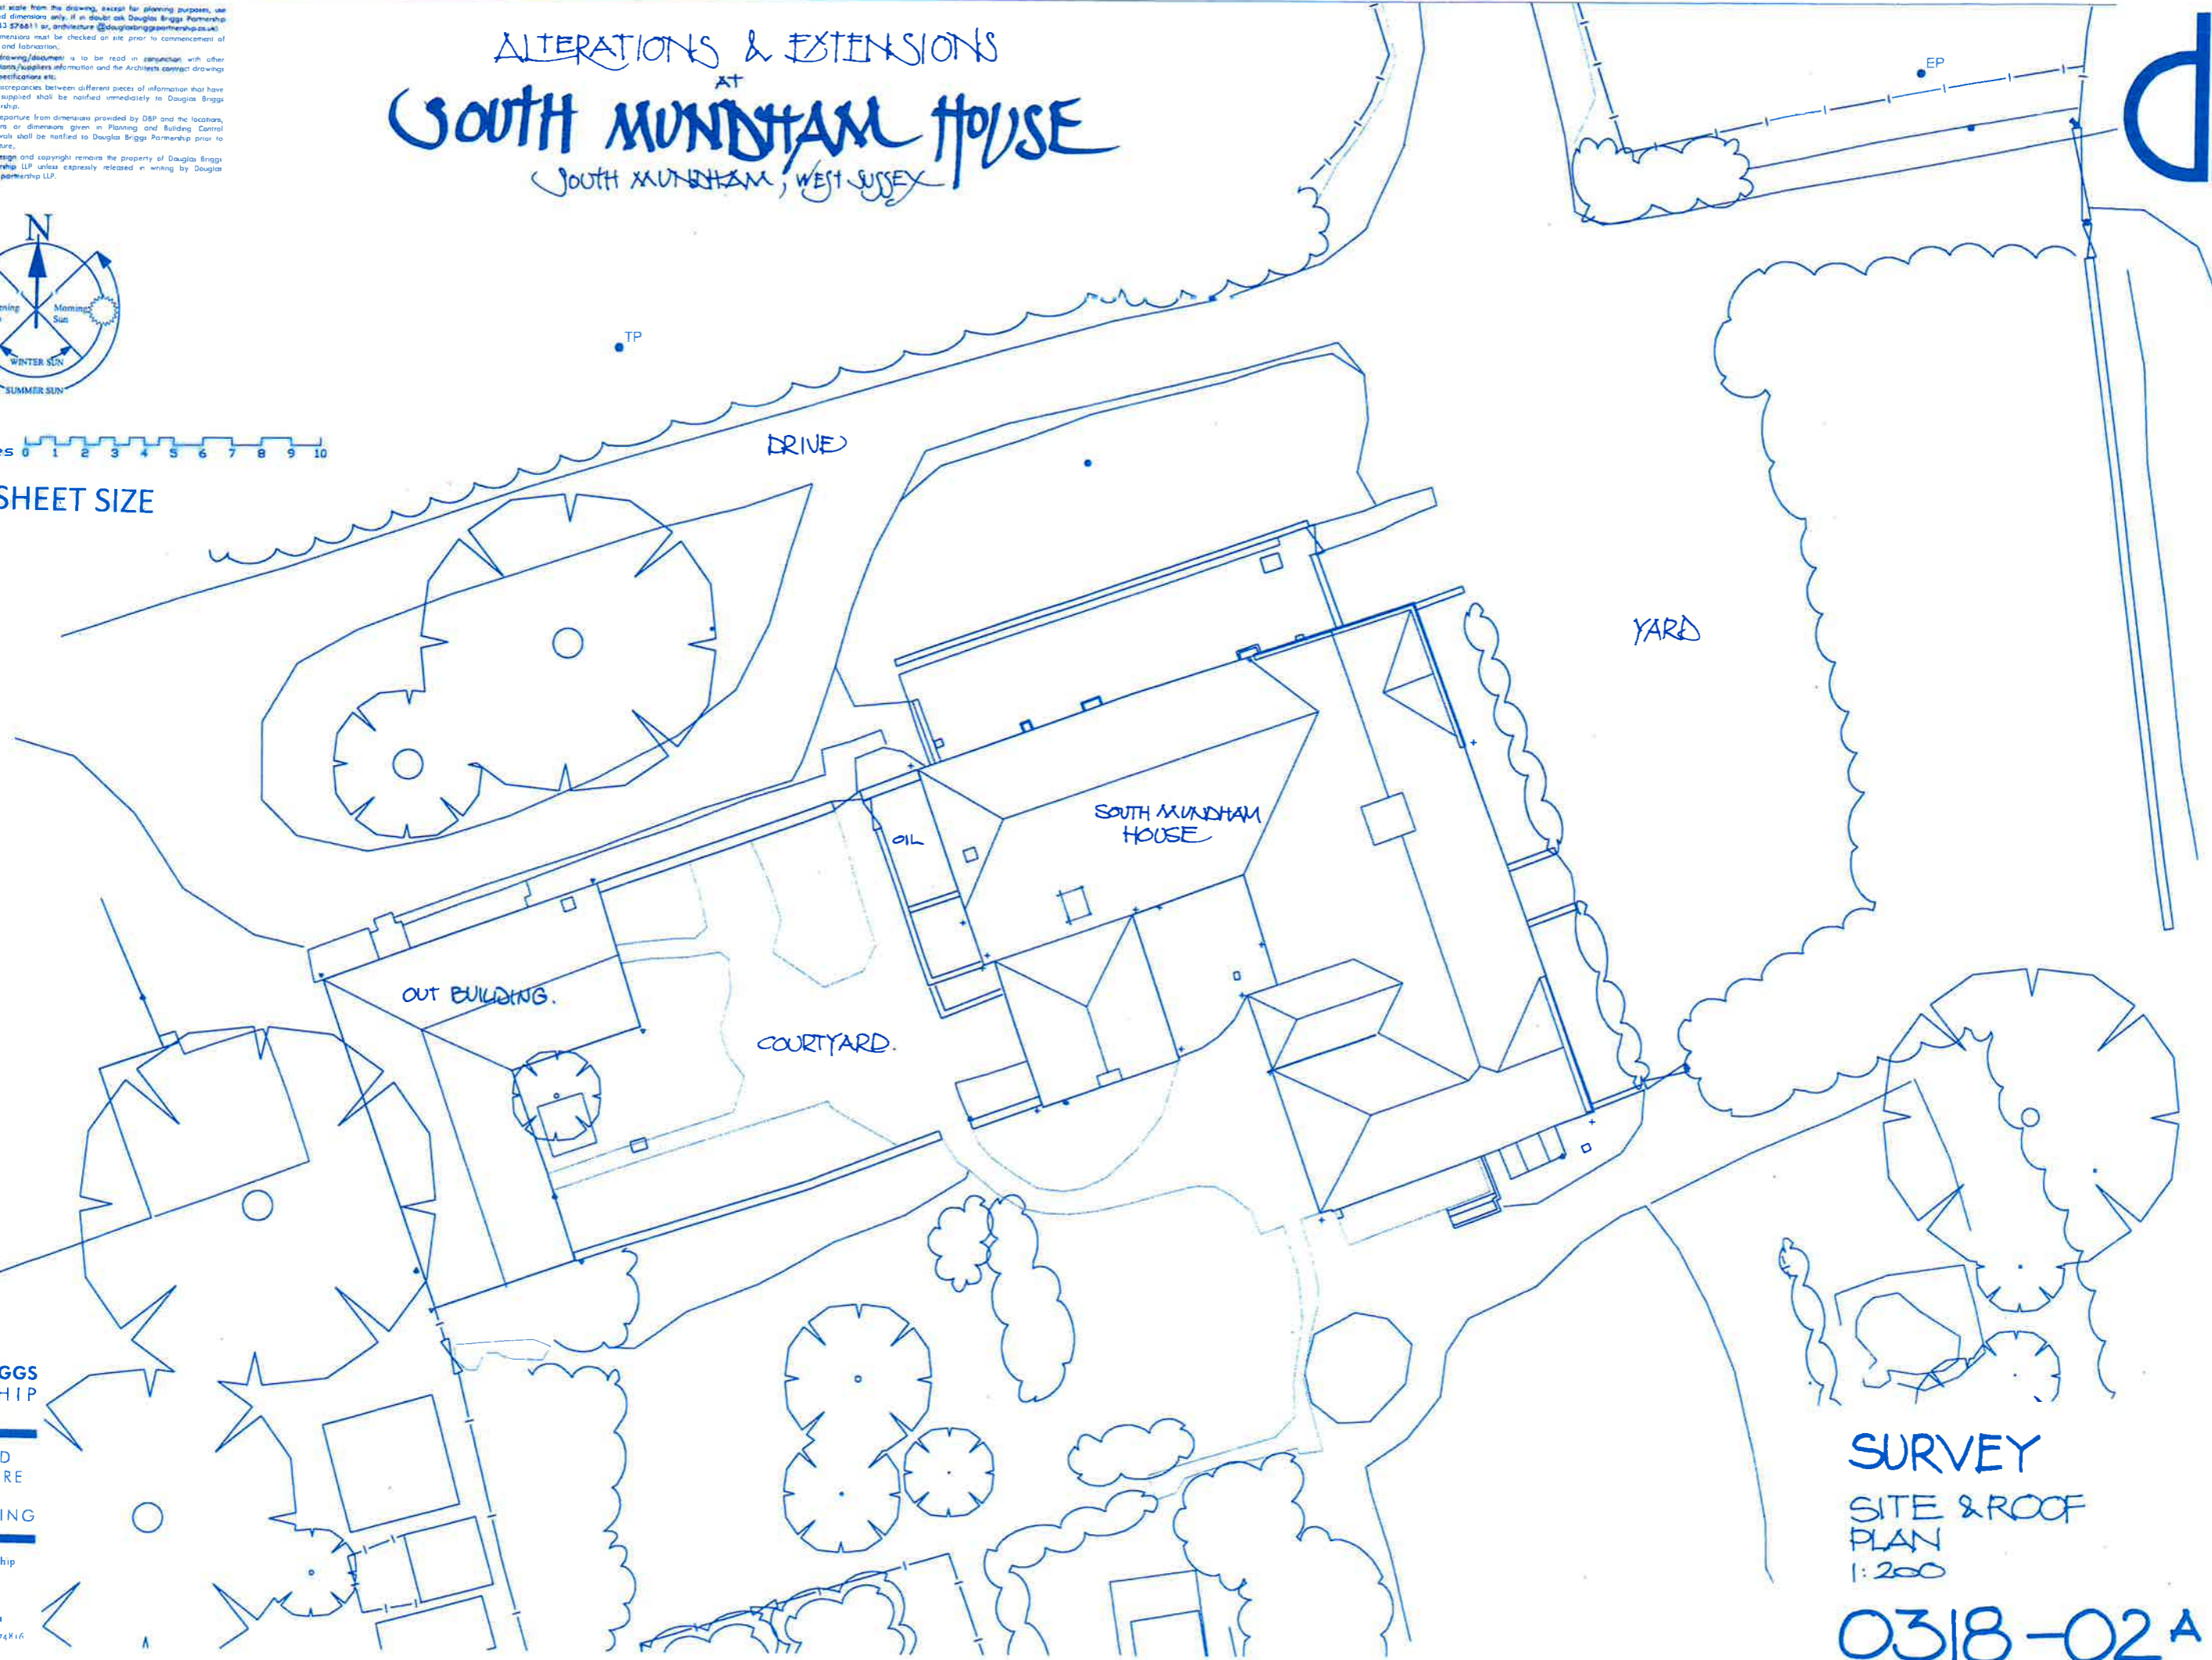

**DOUGLAS BRIGGS
PARTNERSHIP**

INTEGRATED
ARCHITECTURE
AND
TOWN PLANNING

Douglas Briggs Partnership
Flint Barns
Ham Farm
Bosham
West Sussex PO18 4EH
01243 574611 • 01243 574616

SURVEY
SITE & ROOF
PLAN
1:200
0318-02A