

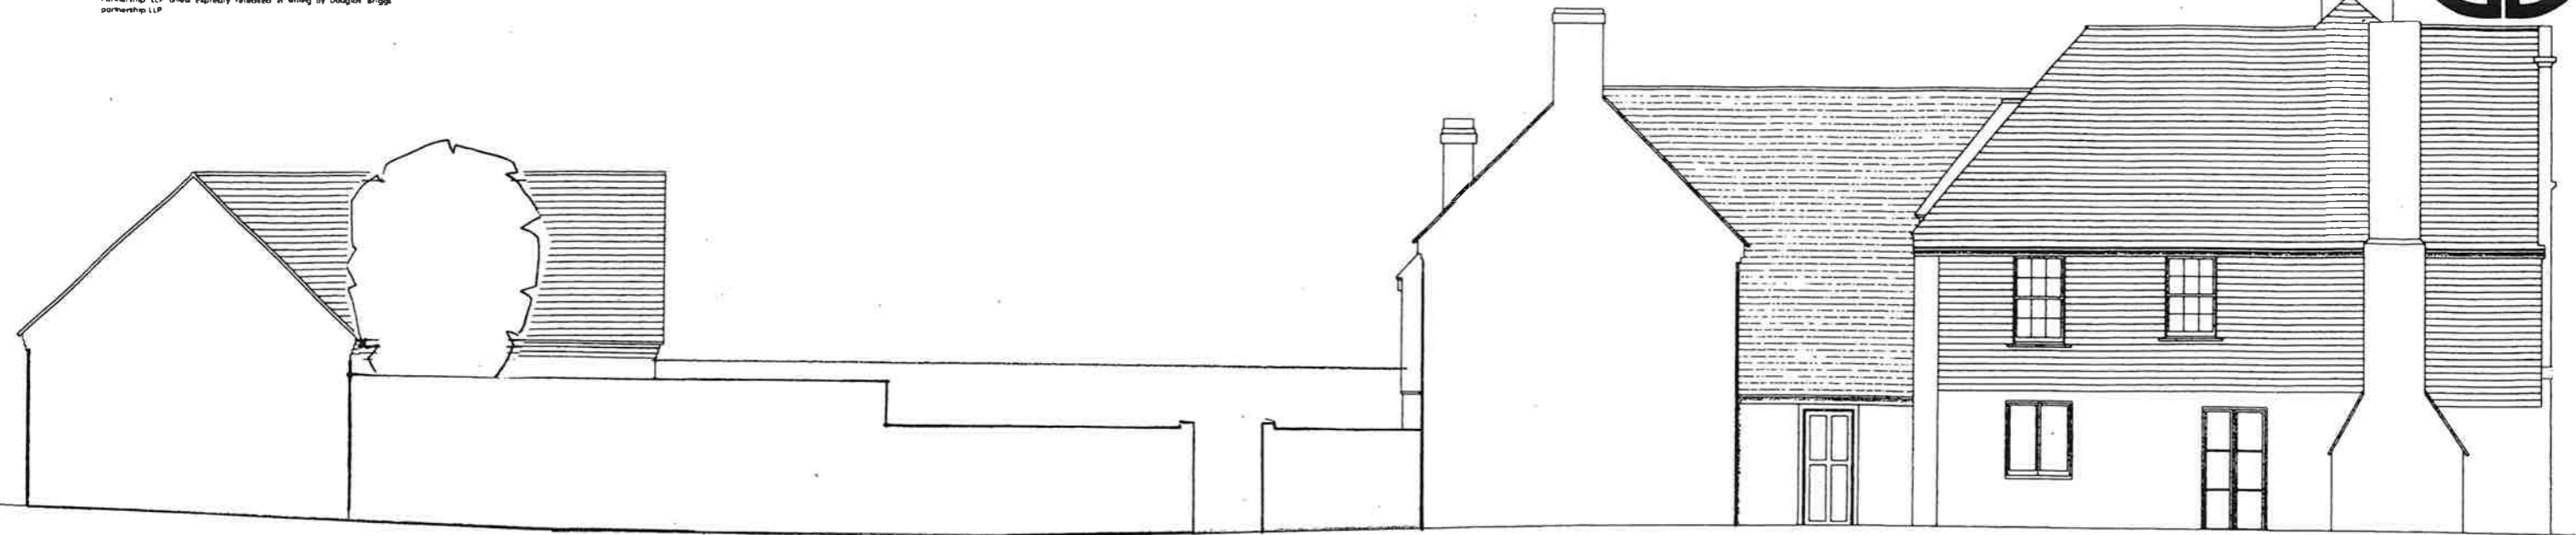


IMPORTANT

- Do not scale from this drawing, except for planning purposes, use figured dimensions only if it is stated as Douglas Briggs Partnership (01243 576611) or architects@douglasbriggspartnership.co.uk
- All dimensions must be checked on site prior to commencement of work and fabrication
- This drawing/document is to be read in conjunction with other consultants/suppliers information and the Architects contract drawings and specifications etc.
- Any discrepancies between different pieces of information that have been supplied shall be notified immediately to Douglas Briggs Partnership.
- Any departure from dimensions provided by DBP and the locations, positions or dimensions given in Planning and Building Control approvals shall be notified to Douglas Briggs Partnership prior to departure.
- The design and copyright remains the property of Douglas Briggs Partnership LLP unless expressly released in writing by Douglas Briggs Partnership LLP.

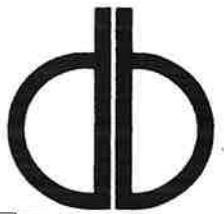

SURVEY ELEVATION

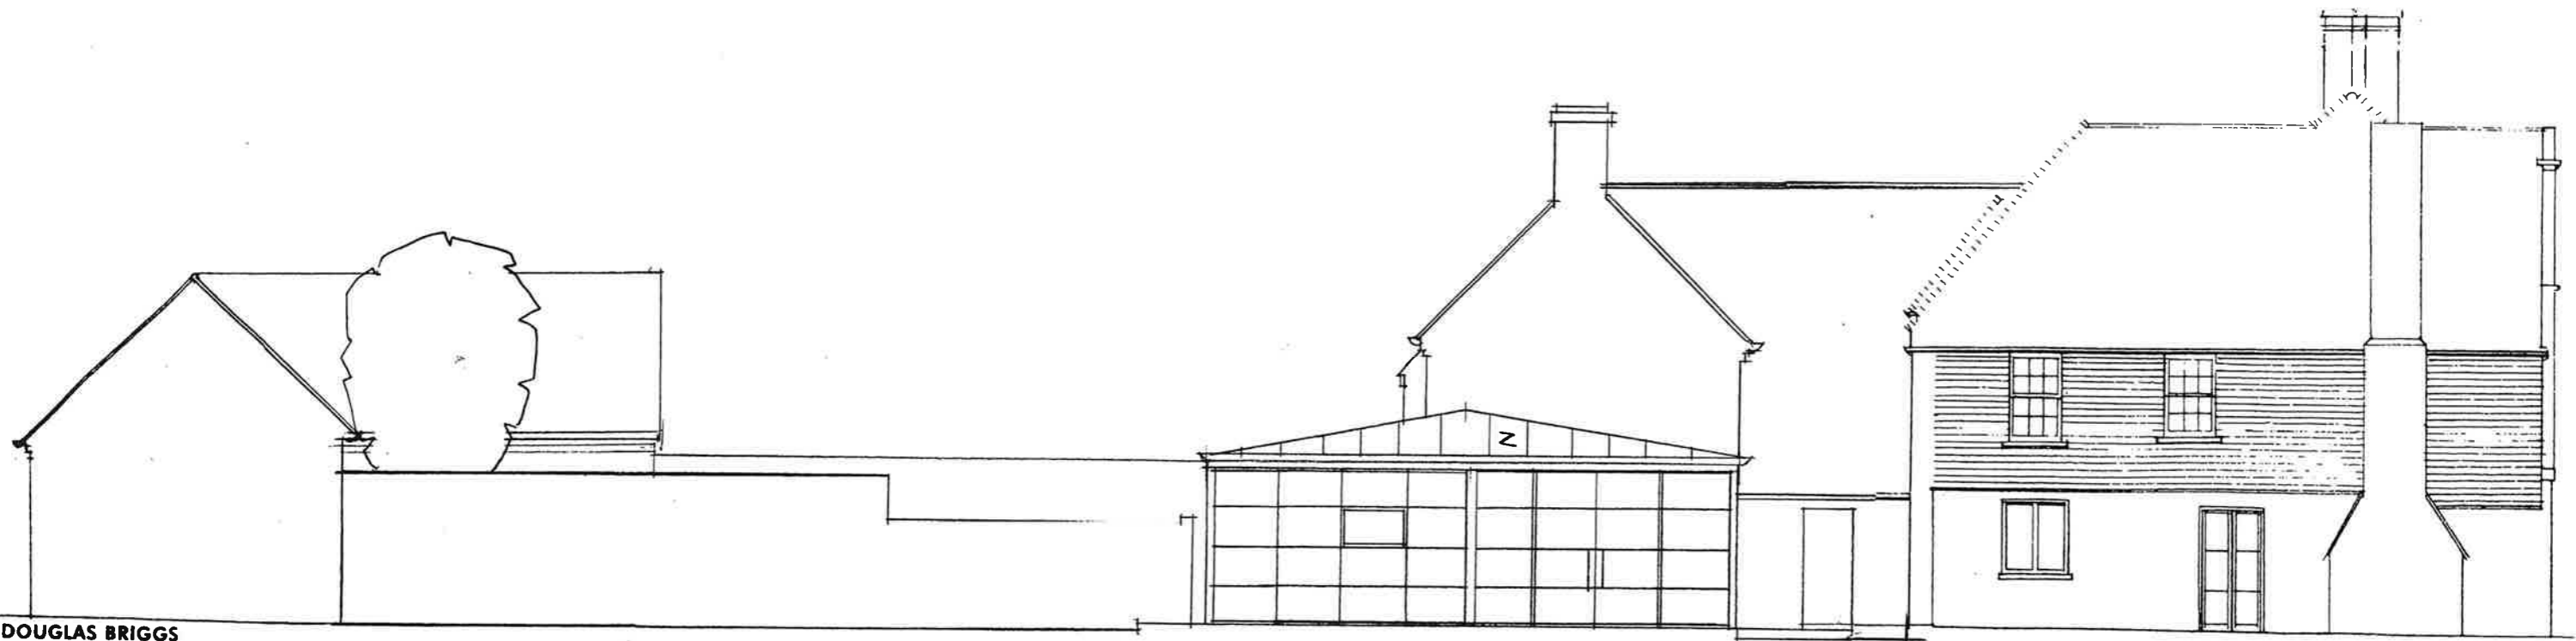


PROPOSED ELEVATION

DOUGLAS BRIGGS PARTNERSHIP

INTEGRATED ARCHITECTURE AND TOWN PLANNING

Douglas Briggs Partnership
Flint Barns
Ham Farm
Bosham
West Sussex PO14 8PH
01243 576611 • 01243 578816

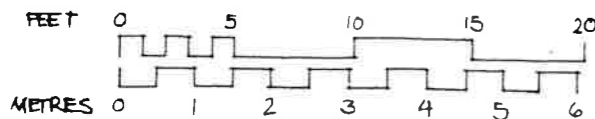

ALTERATIONS & EXTENSIONS AT

SOUTH MUNNHAM HOUSE
SOUTH MUNNHAM, WEST SUSSEX

A3 SHEET SIZE

SURVEY & PROPOSED SOUTH ELEVATION
1:100

0318-30^C