



01243 576611 or architecture@douglasbriggs.com
 All dimensions must be checked on site prior to commencement of works and fabrication.
 This drawing/document is to be read in conjunction with other drawings/specifications and the Architects contract drawings and specifications etc.
 Any discrepancies between different pieces of information that have been supplied shall be noted immediately to Douglas Briggs Partnership.
 Any departure from dimensions provided by OS and the location, nature or dimensions given in Planning and Building Control approvals shall be noted to Douglas Briggs Partnership prior to departure.
 The design and copyright remain the property of Douglas Briggs Partnership LLP unless expressly released in writing by Douglas Briggs Partnership LLP.

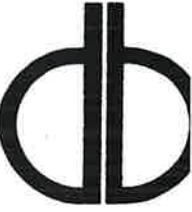

SURVEY ELEVATION

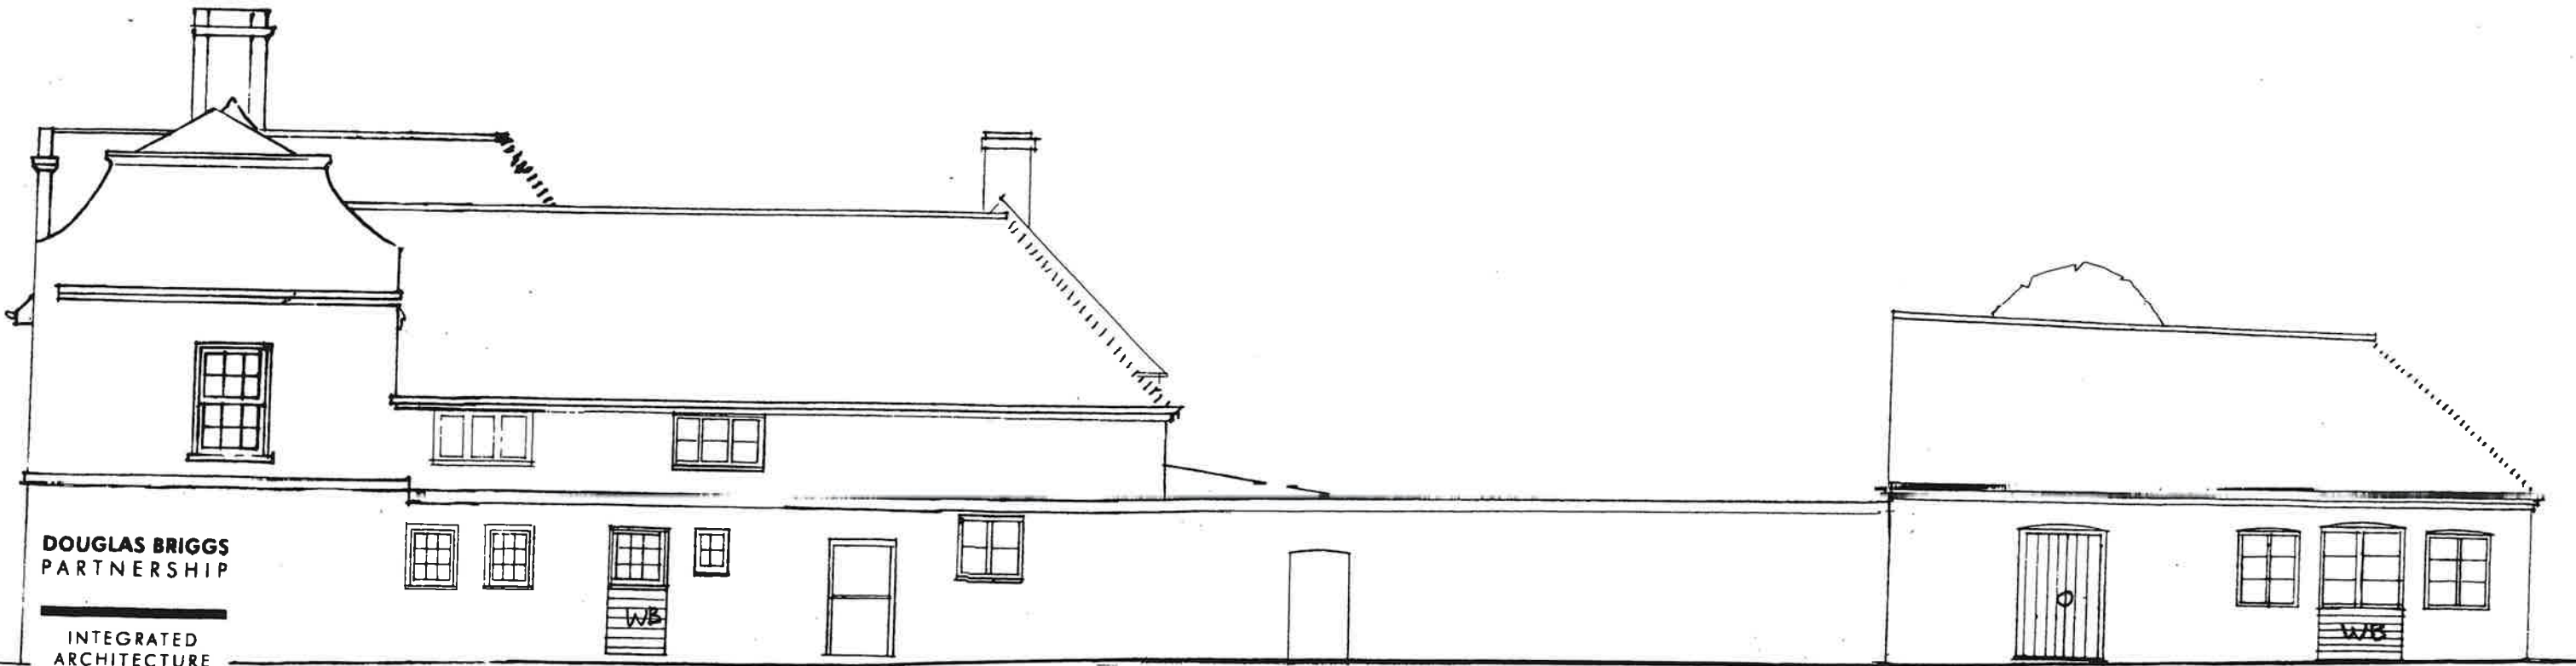


DOUGLAS BRIGGS PARTNERSHIP

INTEGRATED ARCHITECTURE AND TOWN PLANNING

Douglas Briggs Partnership
 Flint Barns
 Ham Farm
 Bosham
 West Sussex PO14 6EH
 01243 576611 • 01243 574810

PROPOSED ELEVATION

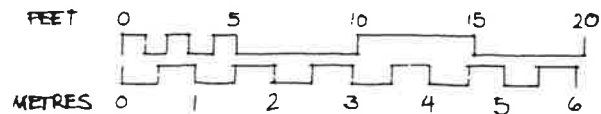

ALTERATIONS & EXTENSIONS
 AT
SOUTH MUNDTAM HOUSE
 SOUTH MUNDTAM, WEST SUSSEX

SURVEY & PROPOSED
 NORTH ELEVATION
 1:100

A3 SHEET SIZE

0318-28 C