


IMPORTANT


- Do not scale from this drawing, except for planning purposes, use figured dimensions only. If in doubt ask Douglas Briggs Partnership (01243 57661) or email info@dbpartnership.com.
- All dimensions must be checked on site prior to commencement of work and fabrication.
- This drawing/document is to be read in conjunction with other conditions, suppliers information and the architect's project drawings and specifications etc.
- Any discrepancies between different pieces of information that have been supplied shall be notified immediately to Douglas Briggs Partnership.
- Any departure from dimensions provided by CDM and the relevant orders or dimensions given a Planning and Building Control approval shall be notified to Douglas Briggs Partnership prior to departure.
- This design and copyright remains the property of Douglas Briggs Partnership LLP, unless expressly released in writing by Douglas Briggs Partnership LLP.




A3 SHEET SIZE

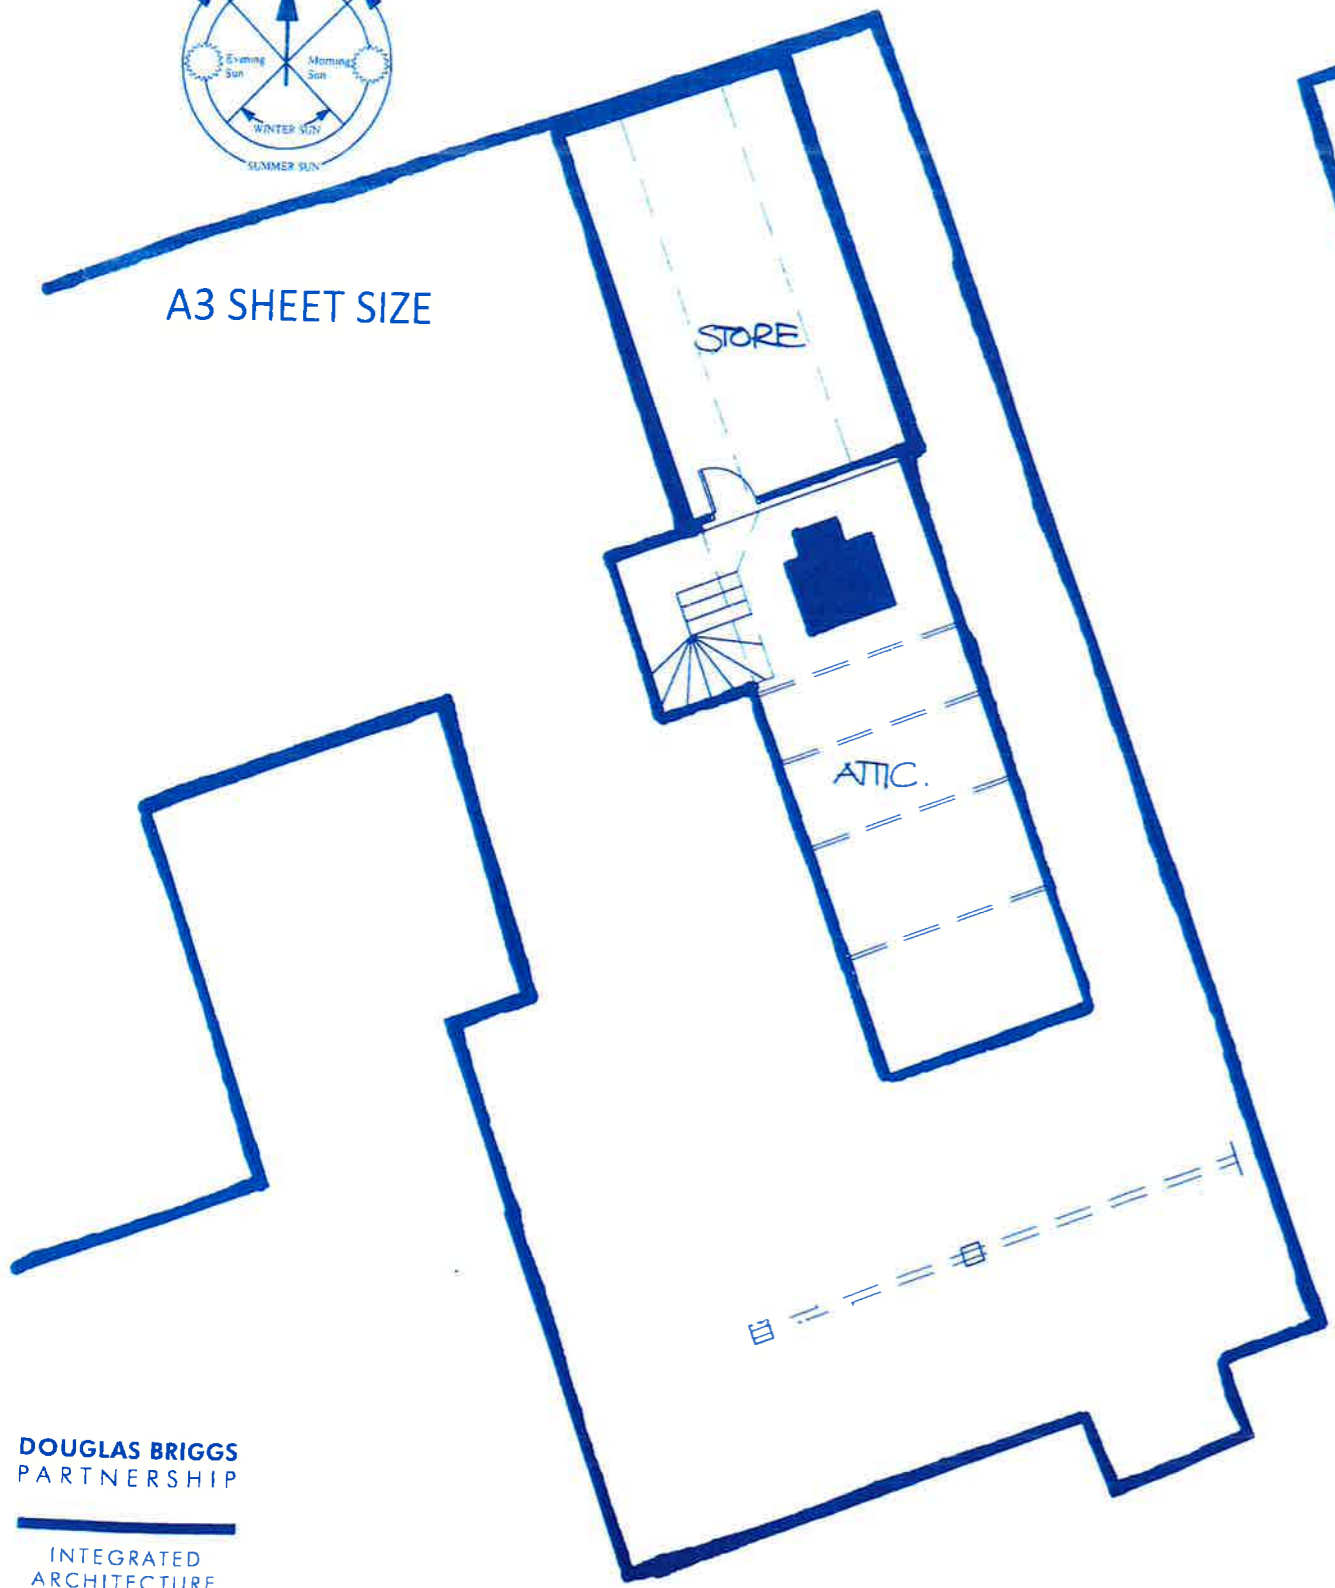

Second Floor Plan

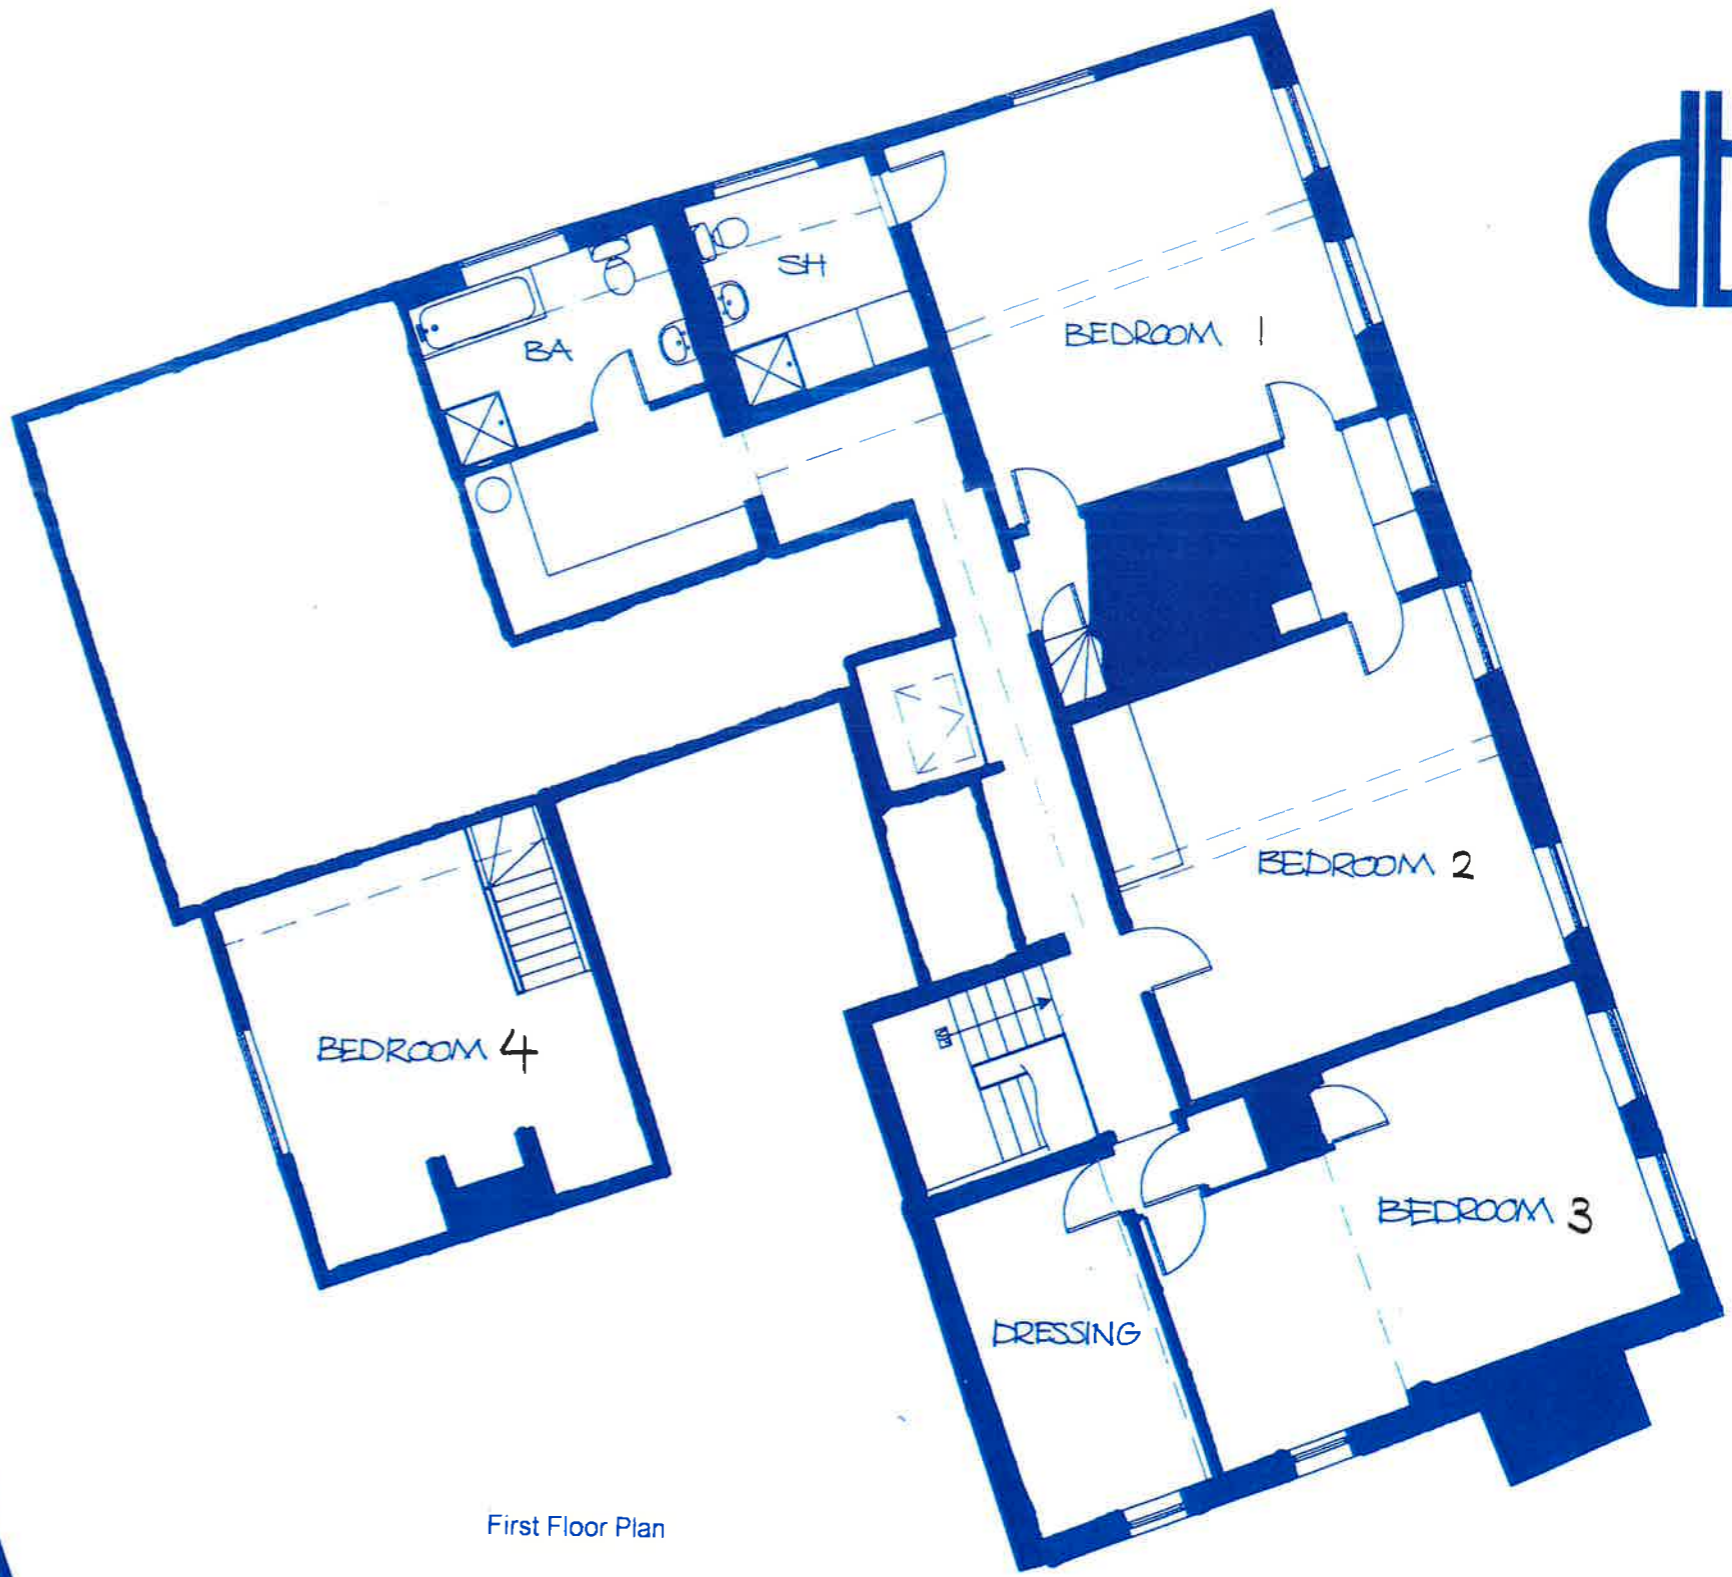

First Floor Plan

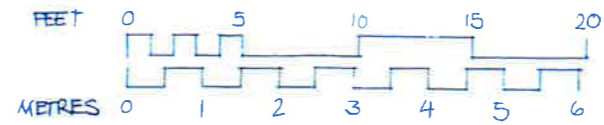

DOUGLAS BRIGGS PARTNERSHIP
 INTEGRATED ARCHITECTURE AND TOWN PLANNING

Douglas Briggs Partnership
 Flint Barns
 Ham Farm
 Bosham
 West Sussex PO14 4EH
 W 01243 57661 F 01243 574816

ALTERATIONS & EXTENSIONS
 AT
SOUTH MUNDHAM HOUSE
 SOUTH MUNDHAM, WEST SUSSEX

SURVEY

FIRST FLOOR PLAN
 1:100

0318-04