
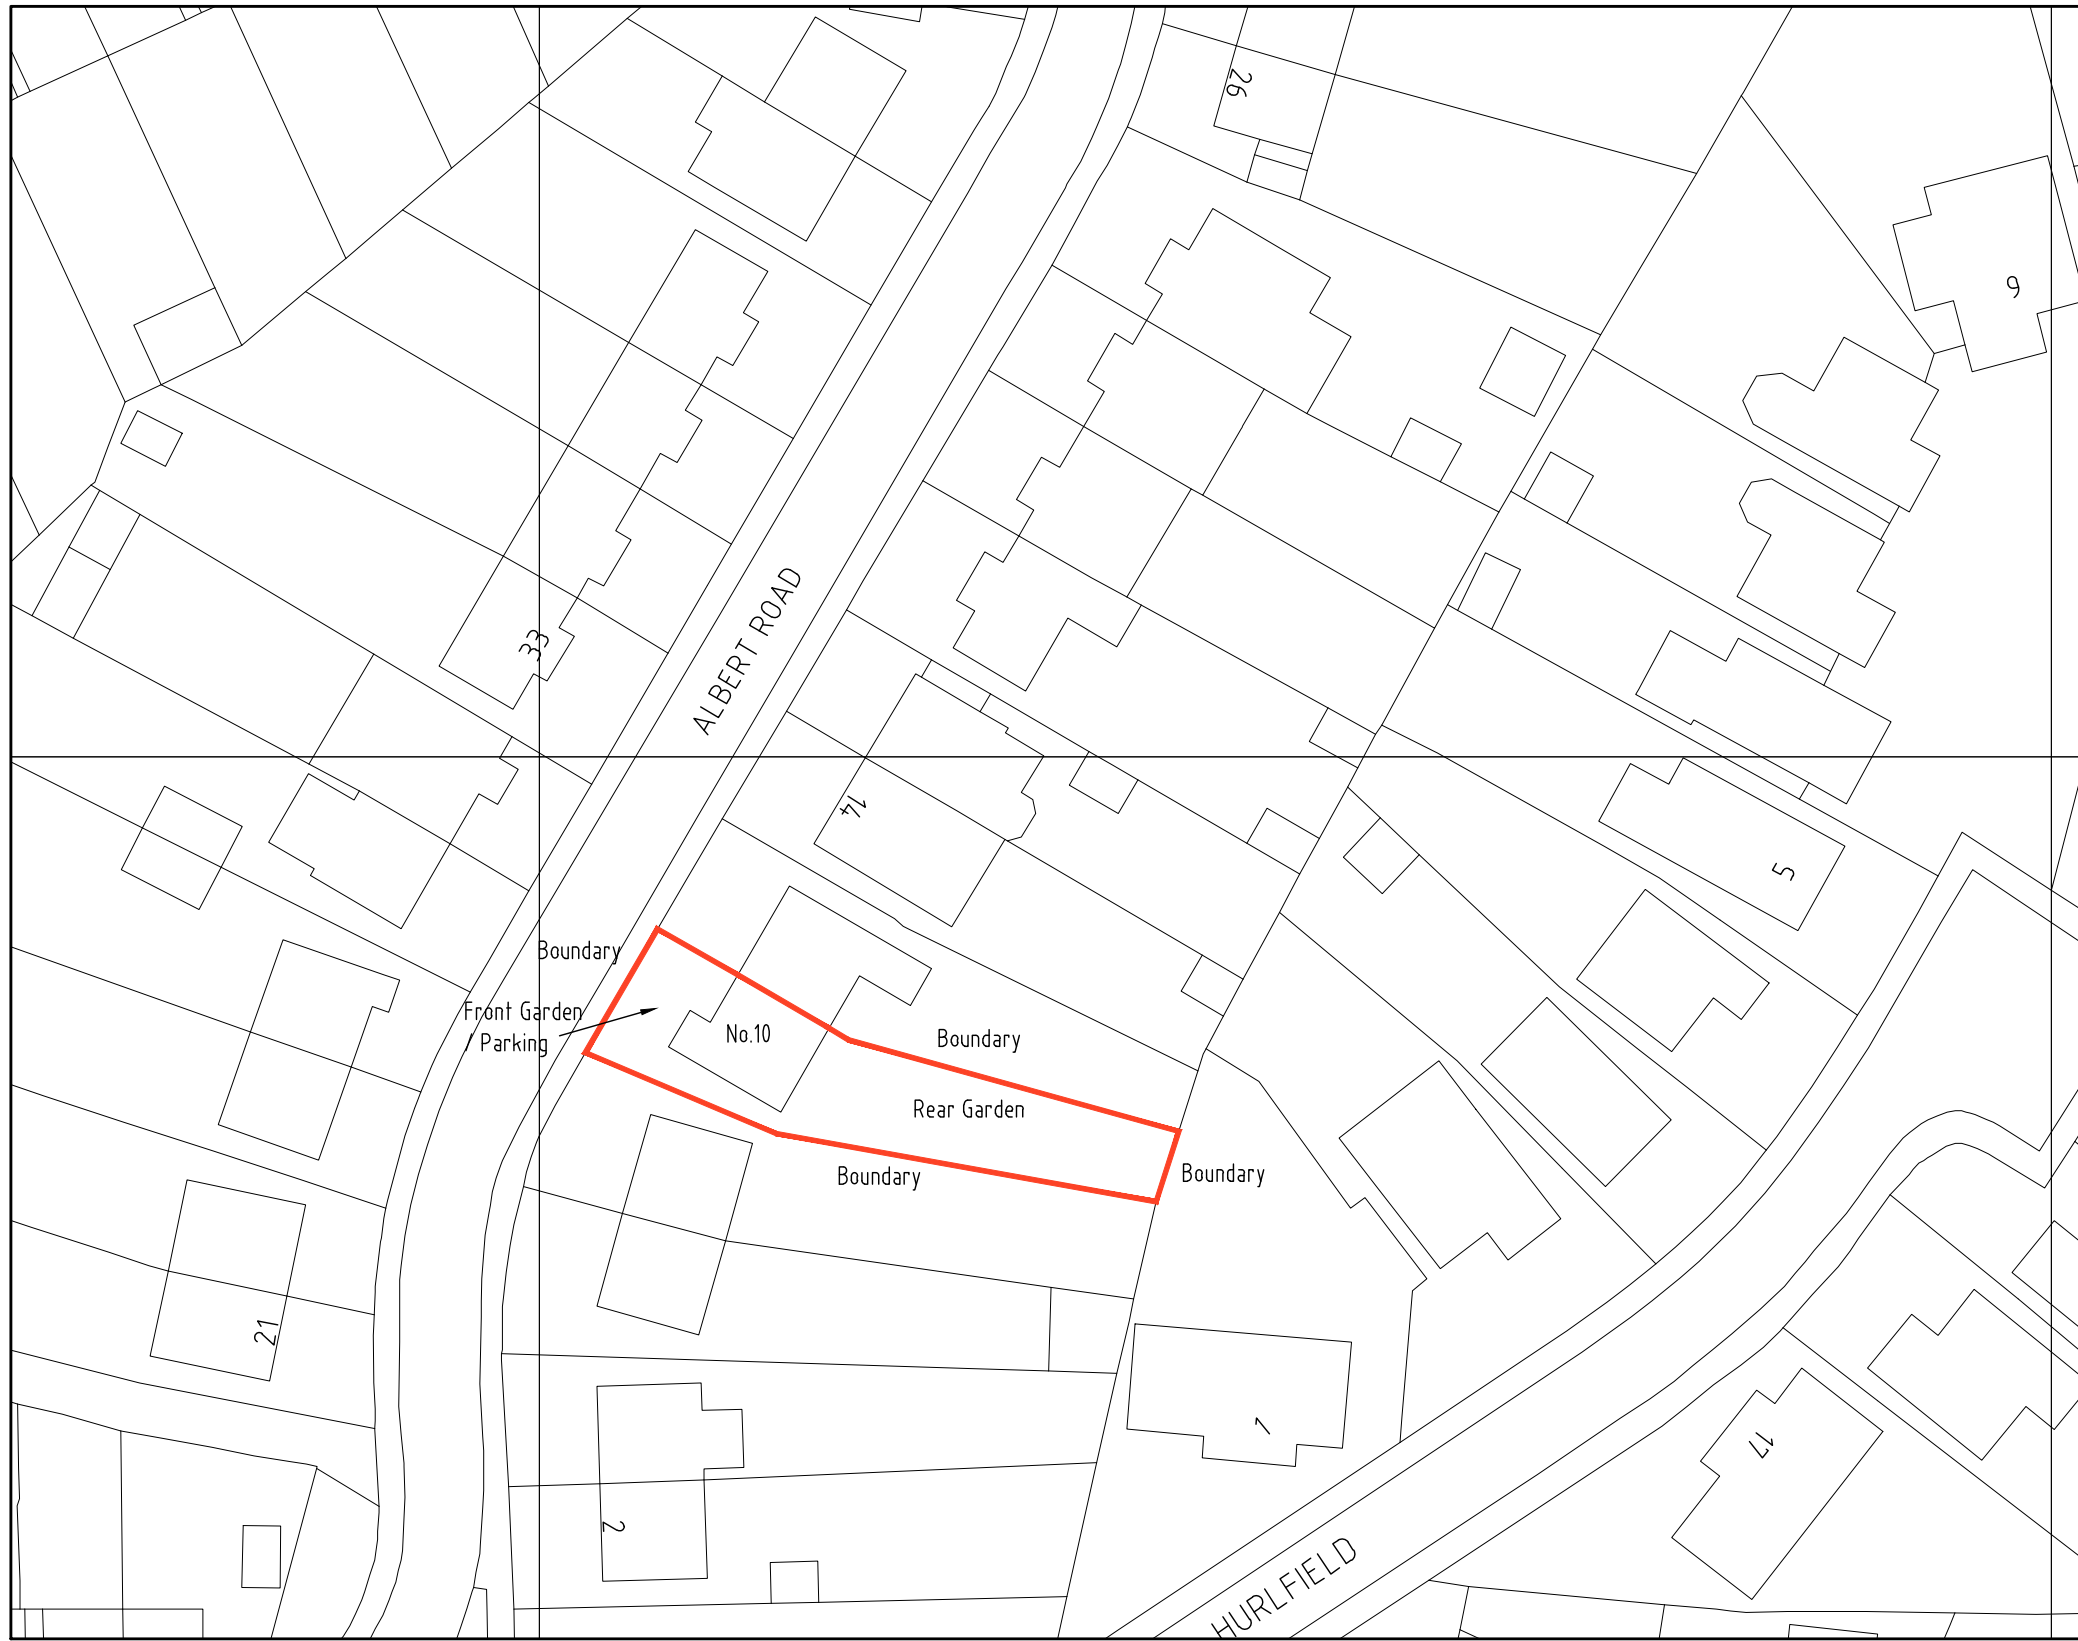


DO NOT SCALE FROM THIS DRAWING  
ALL DIMENSIONS TO BE VERIFIED BY THE CONTRACTOR ON SITE

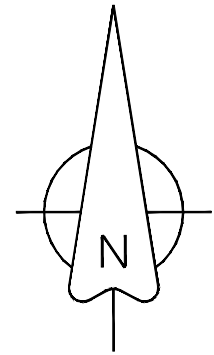

REV	DESCRIPTION	DATE	INIT	CHKD
	STATUS	FOR INFORMATION		

Client  
**Mr & Mrs Samuels**

Project  
**10 Albert Road, Wilmington,  
Kent. DA2 7DL**

Title  
**Existing Block Plan**

Scale 1:500@A3      Date 25.07.23      Drawn N/A      Checked N/A

Project No: 2023-105      Drawing No. 006      Revision ~