
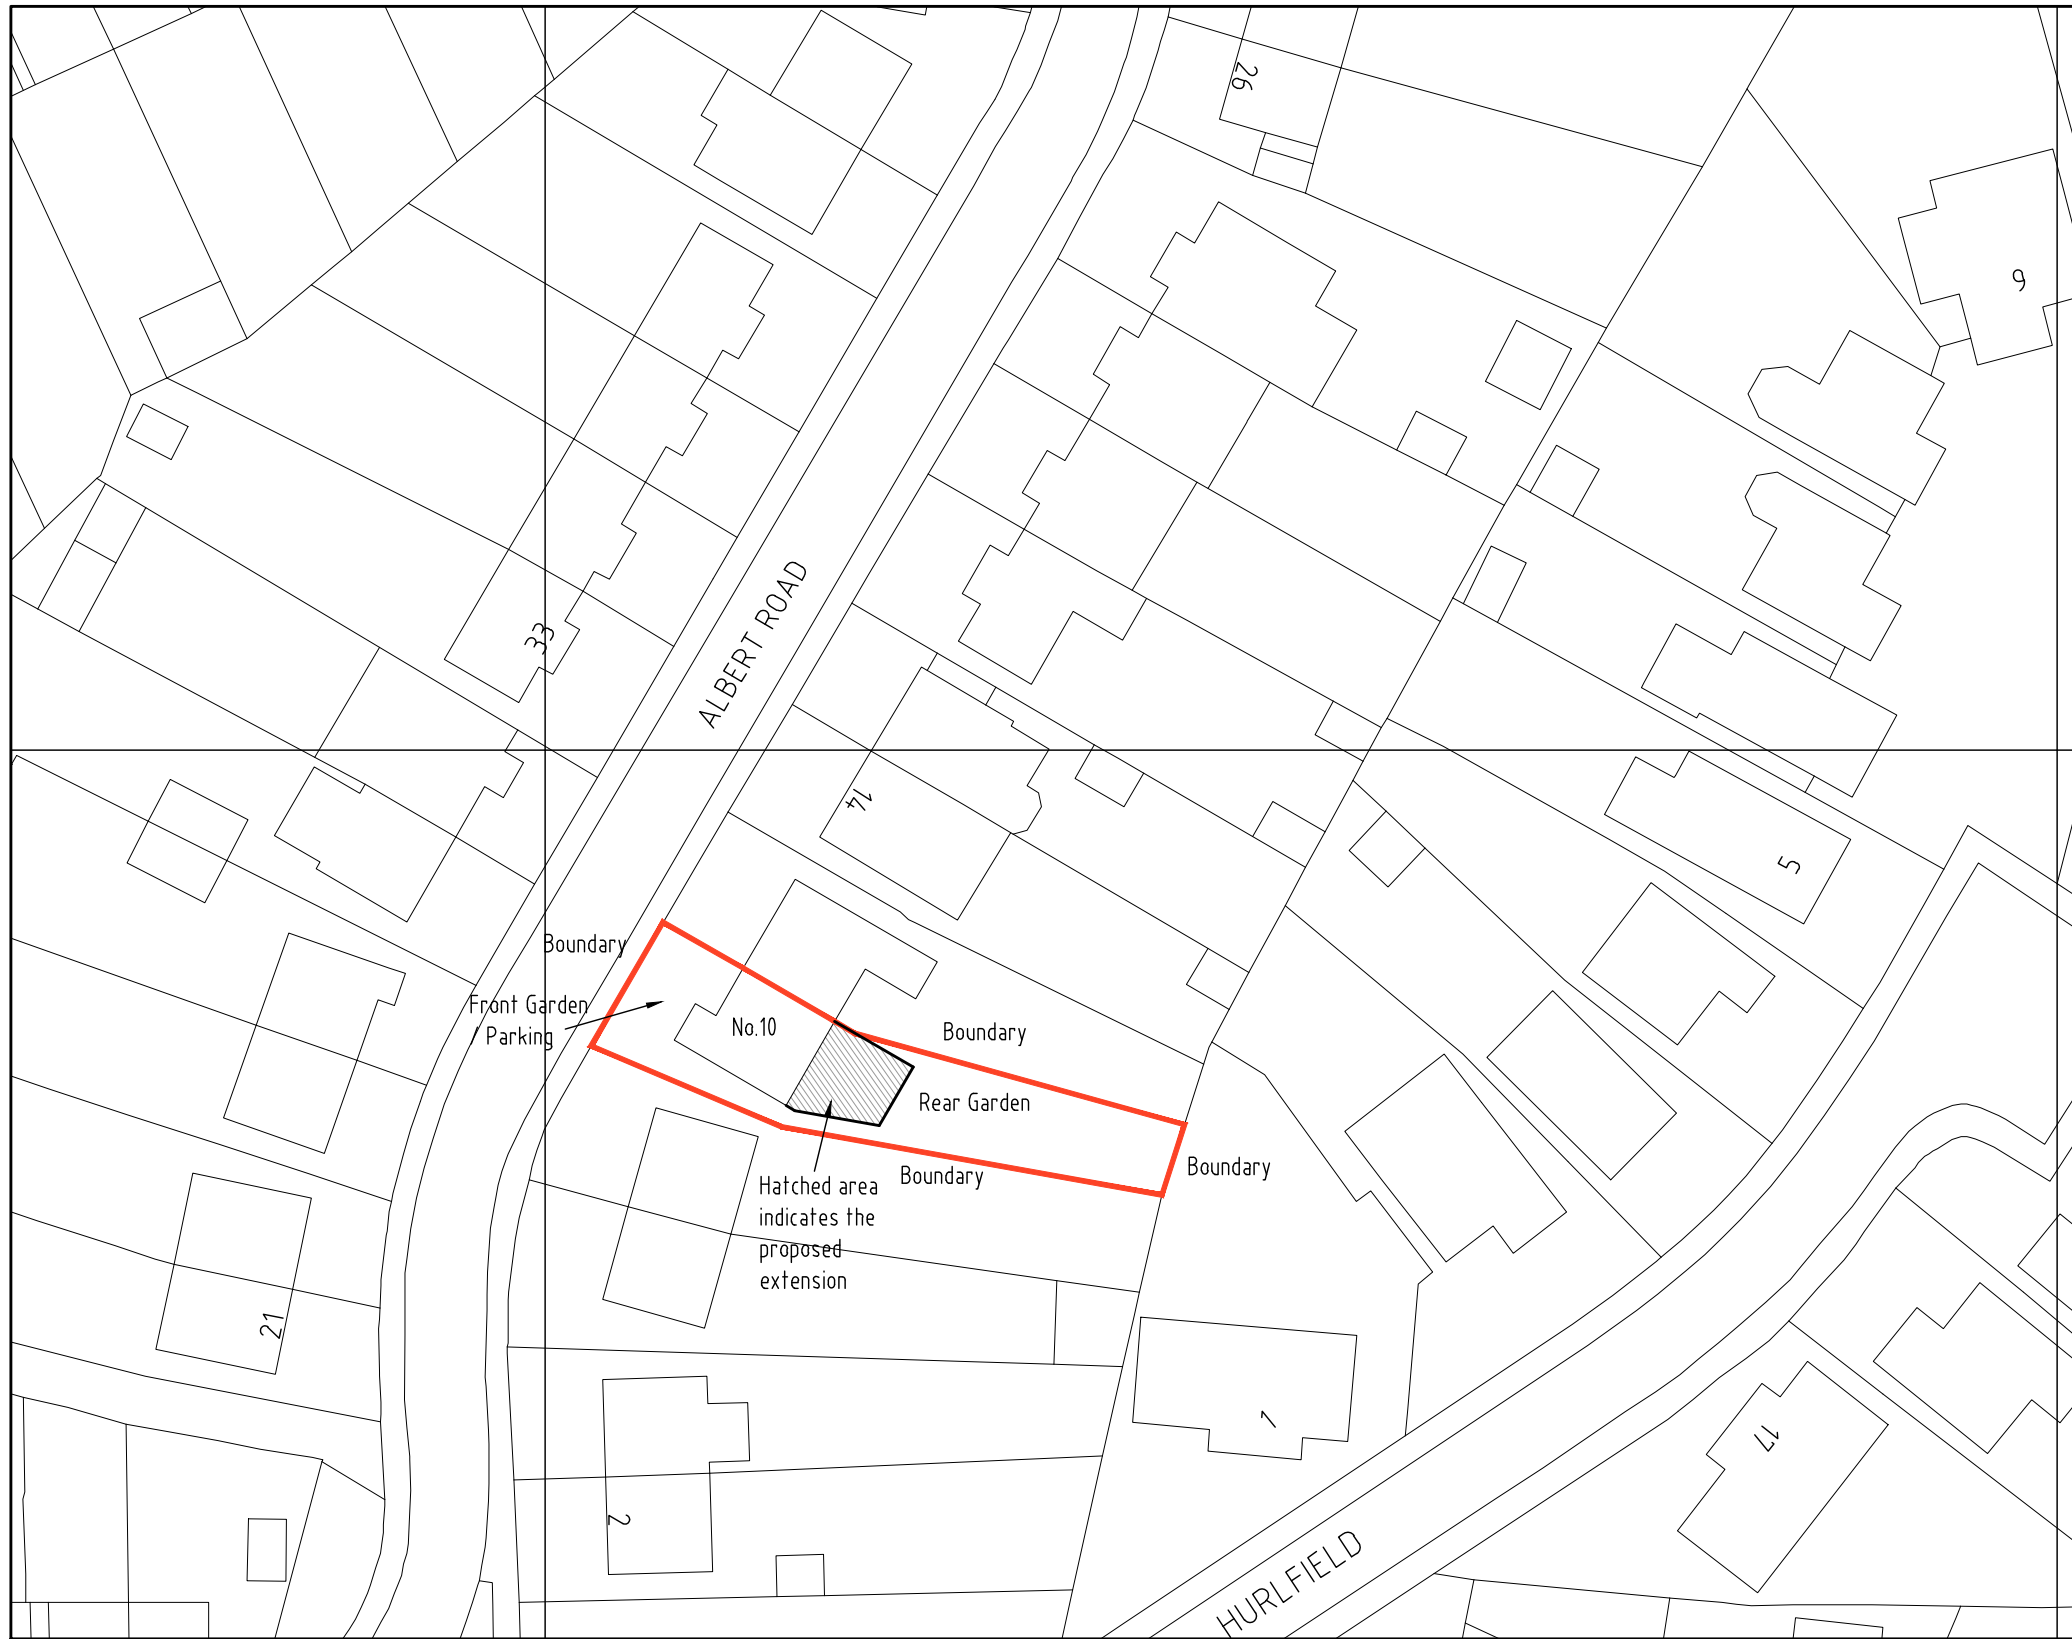
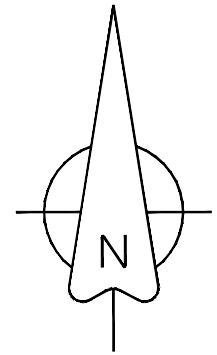


DO NOT SCALE FROM THIS DRAWING
ALL DIMENSIONS TO BE VERIFIED BY THE CONTRACTOR ON SITE

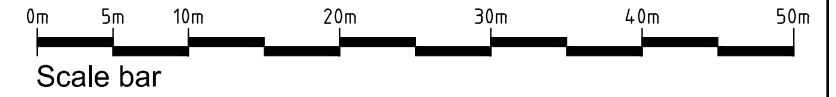

REV	DESCRIPTION	DATE	INIT	CHKD
STATUS	FOR INFORMATION			

Client
Mr & Mrs Samuels

Project
**10 Albert Road, Wilmington,
Kent. DA2 7DL**

Title
Proposed Block Plan

Scale	Date	Drawn	Checked
1:500@A3	25.07.23	N/A	N/A

Project No:	Drawing No.	Revision
2023-105	007	~