


Note

This drawing is protected by copyright and must not be copied or reproduced without the written consent of Graham Simpkin Planning. All dimensions and sizes to be checked on site. North points are indicative. ©

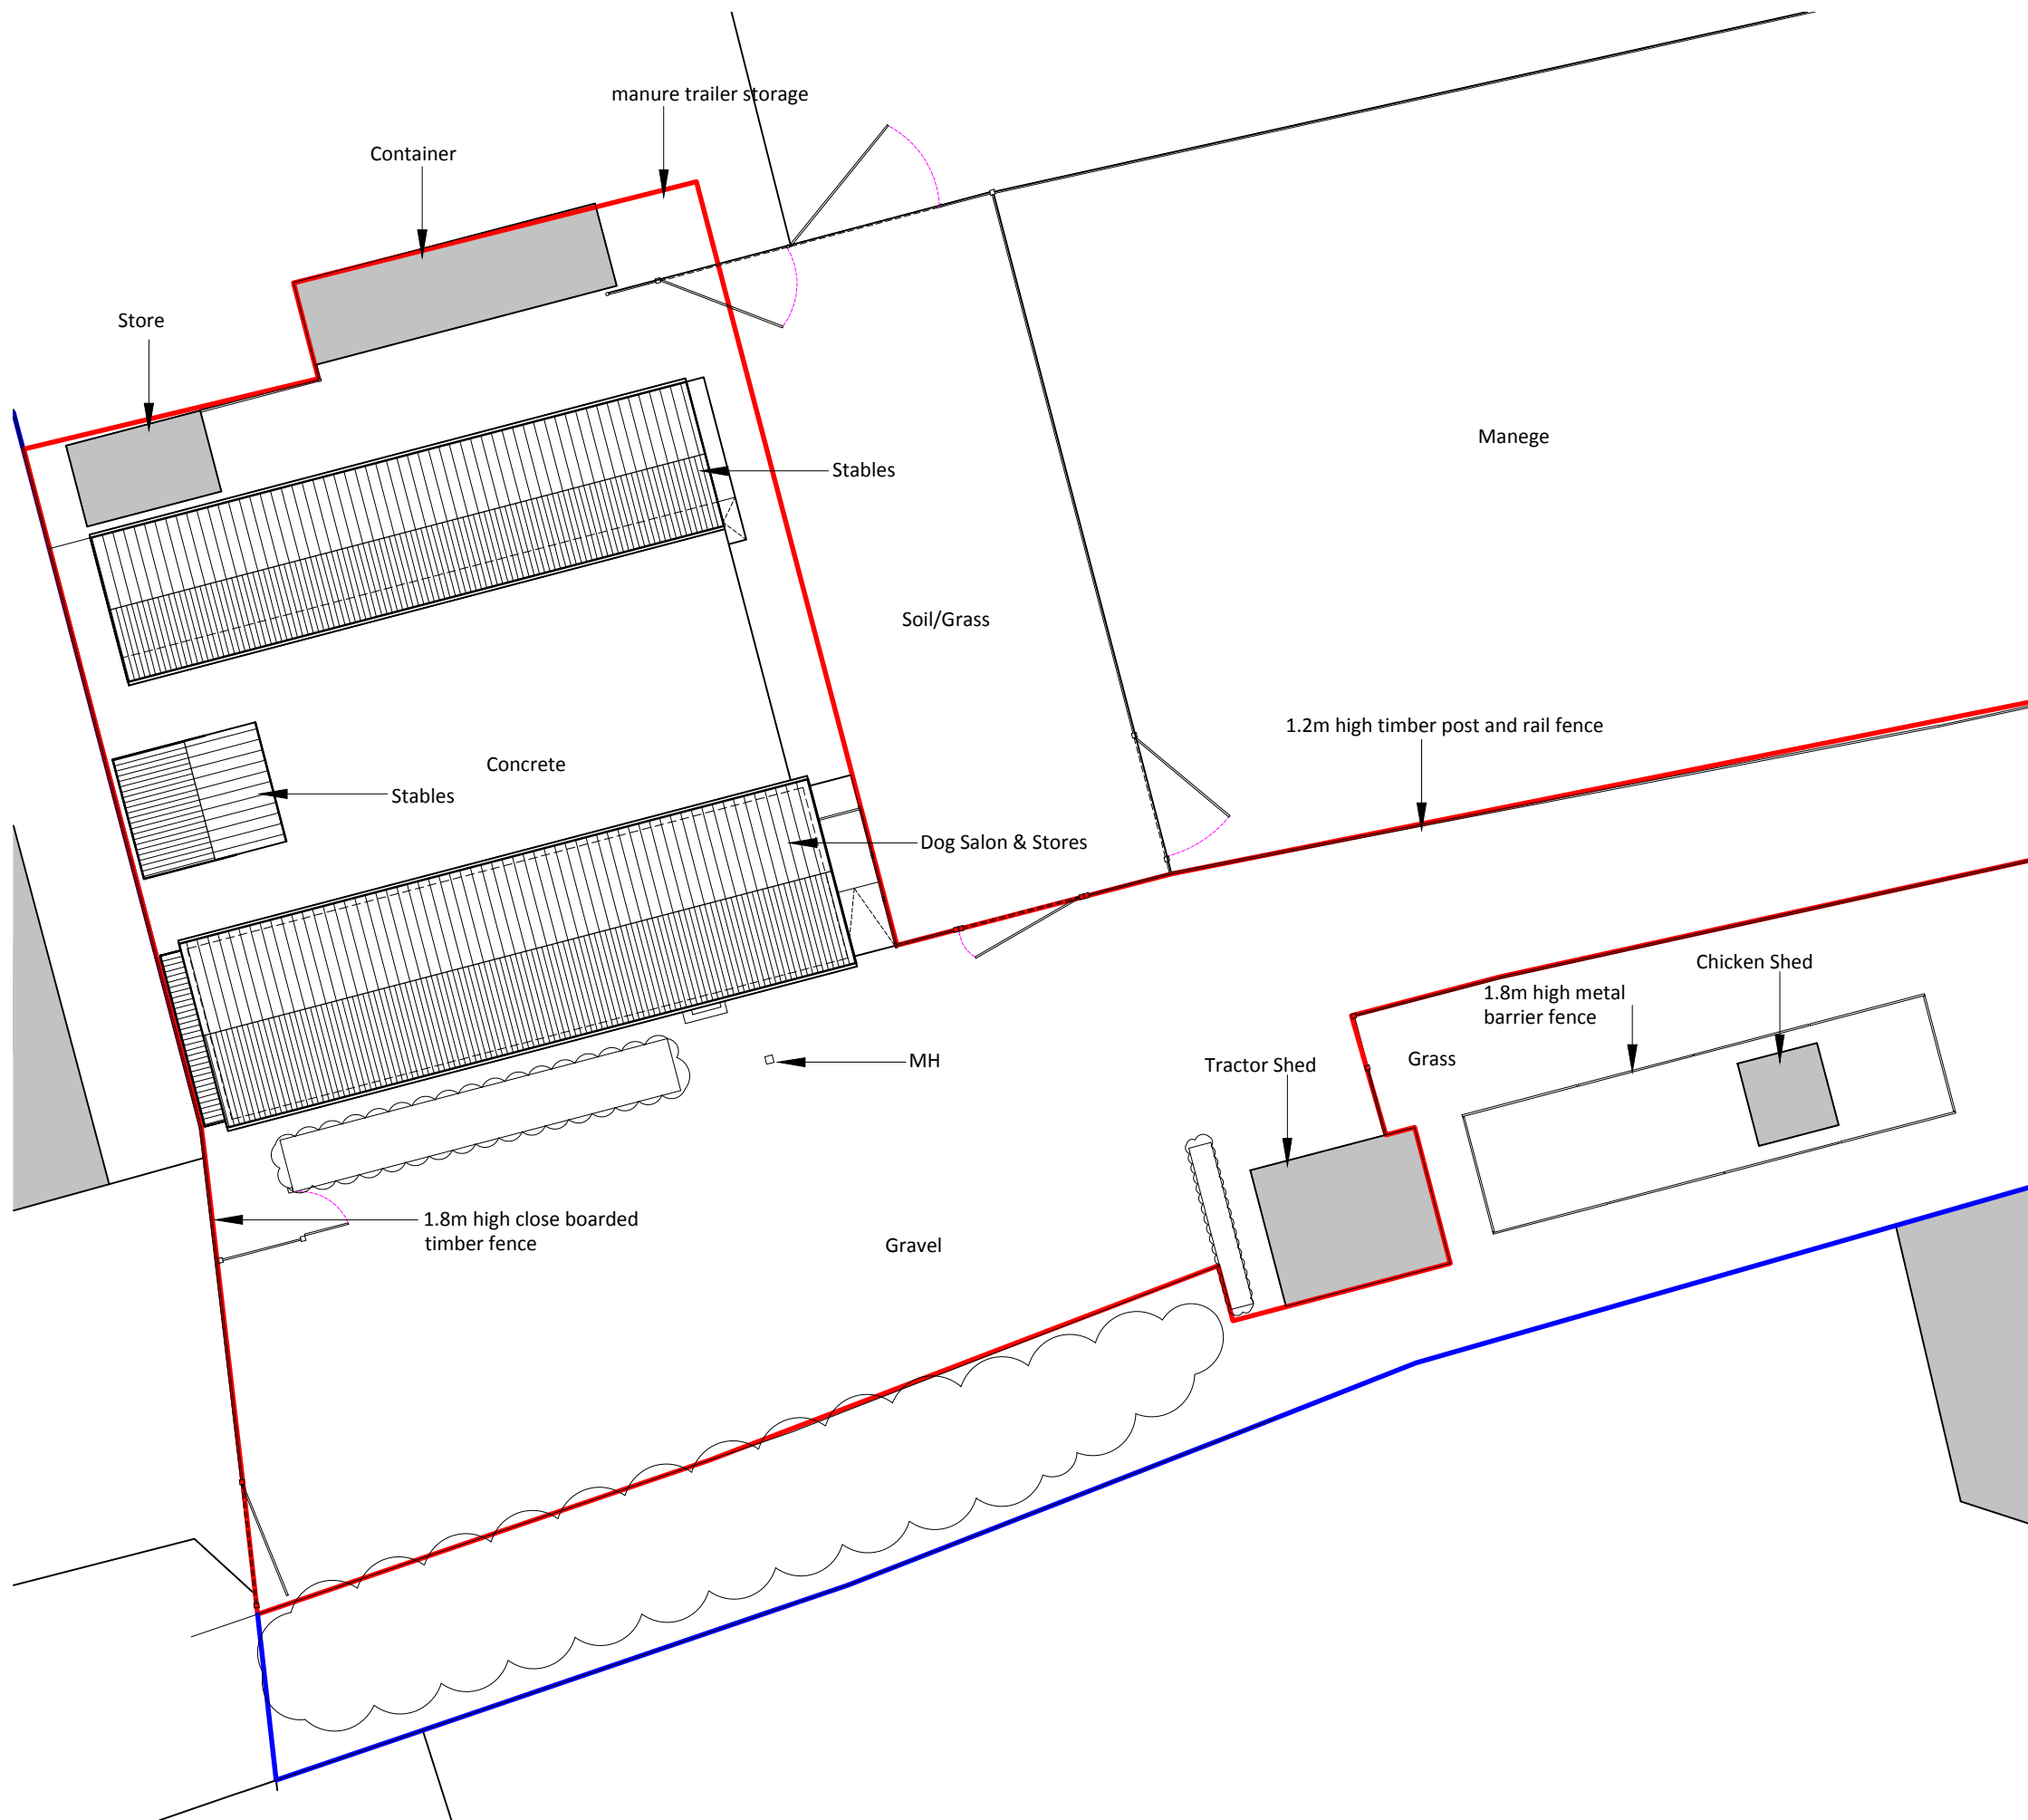

Existing Block Plan  
1:200



2 The Parade, Ash Road, Hartley  
Longfield, Kent DA3 8BG

Tel: 01474 703705  
www.grahamsimpkinplanning.co.uk  
Email: webmail@grahamsimpkinplanning.co.uk

Project Title AJ's Dog Salon, Robimaur Farm, Clement St, Swanley BR8 7PQ		Job No 3180
Drawing Title Existing Block Plan	Drawing No 02	Revision B 14.01.2021
Date 25.11.2020	Drawn by MS	Checked by JB
Scale 1:200 @ A3	Note	

