



Location Plan

POTENTIAL POSITION OF ROOF TILE EXTRACTOR VENTS

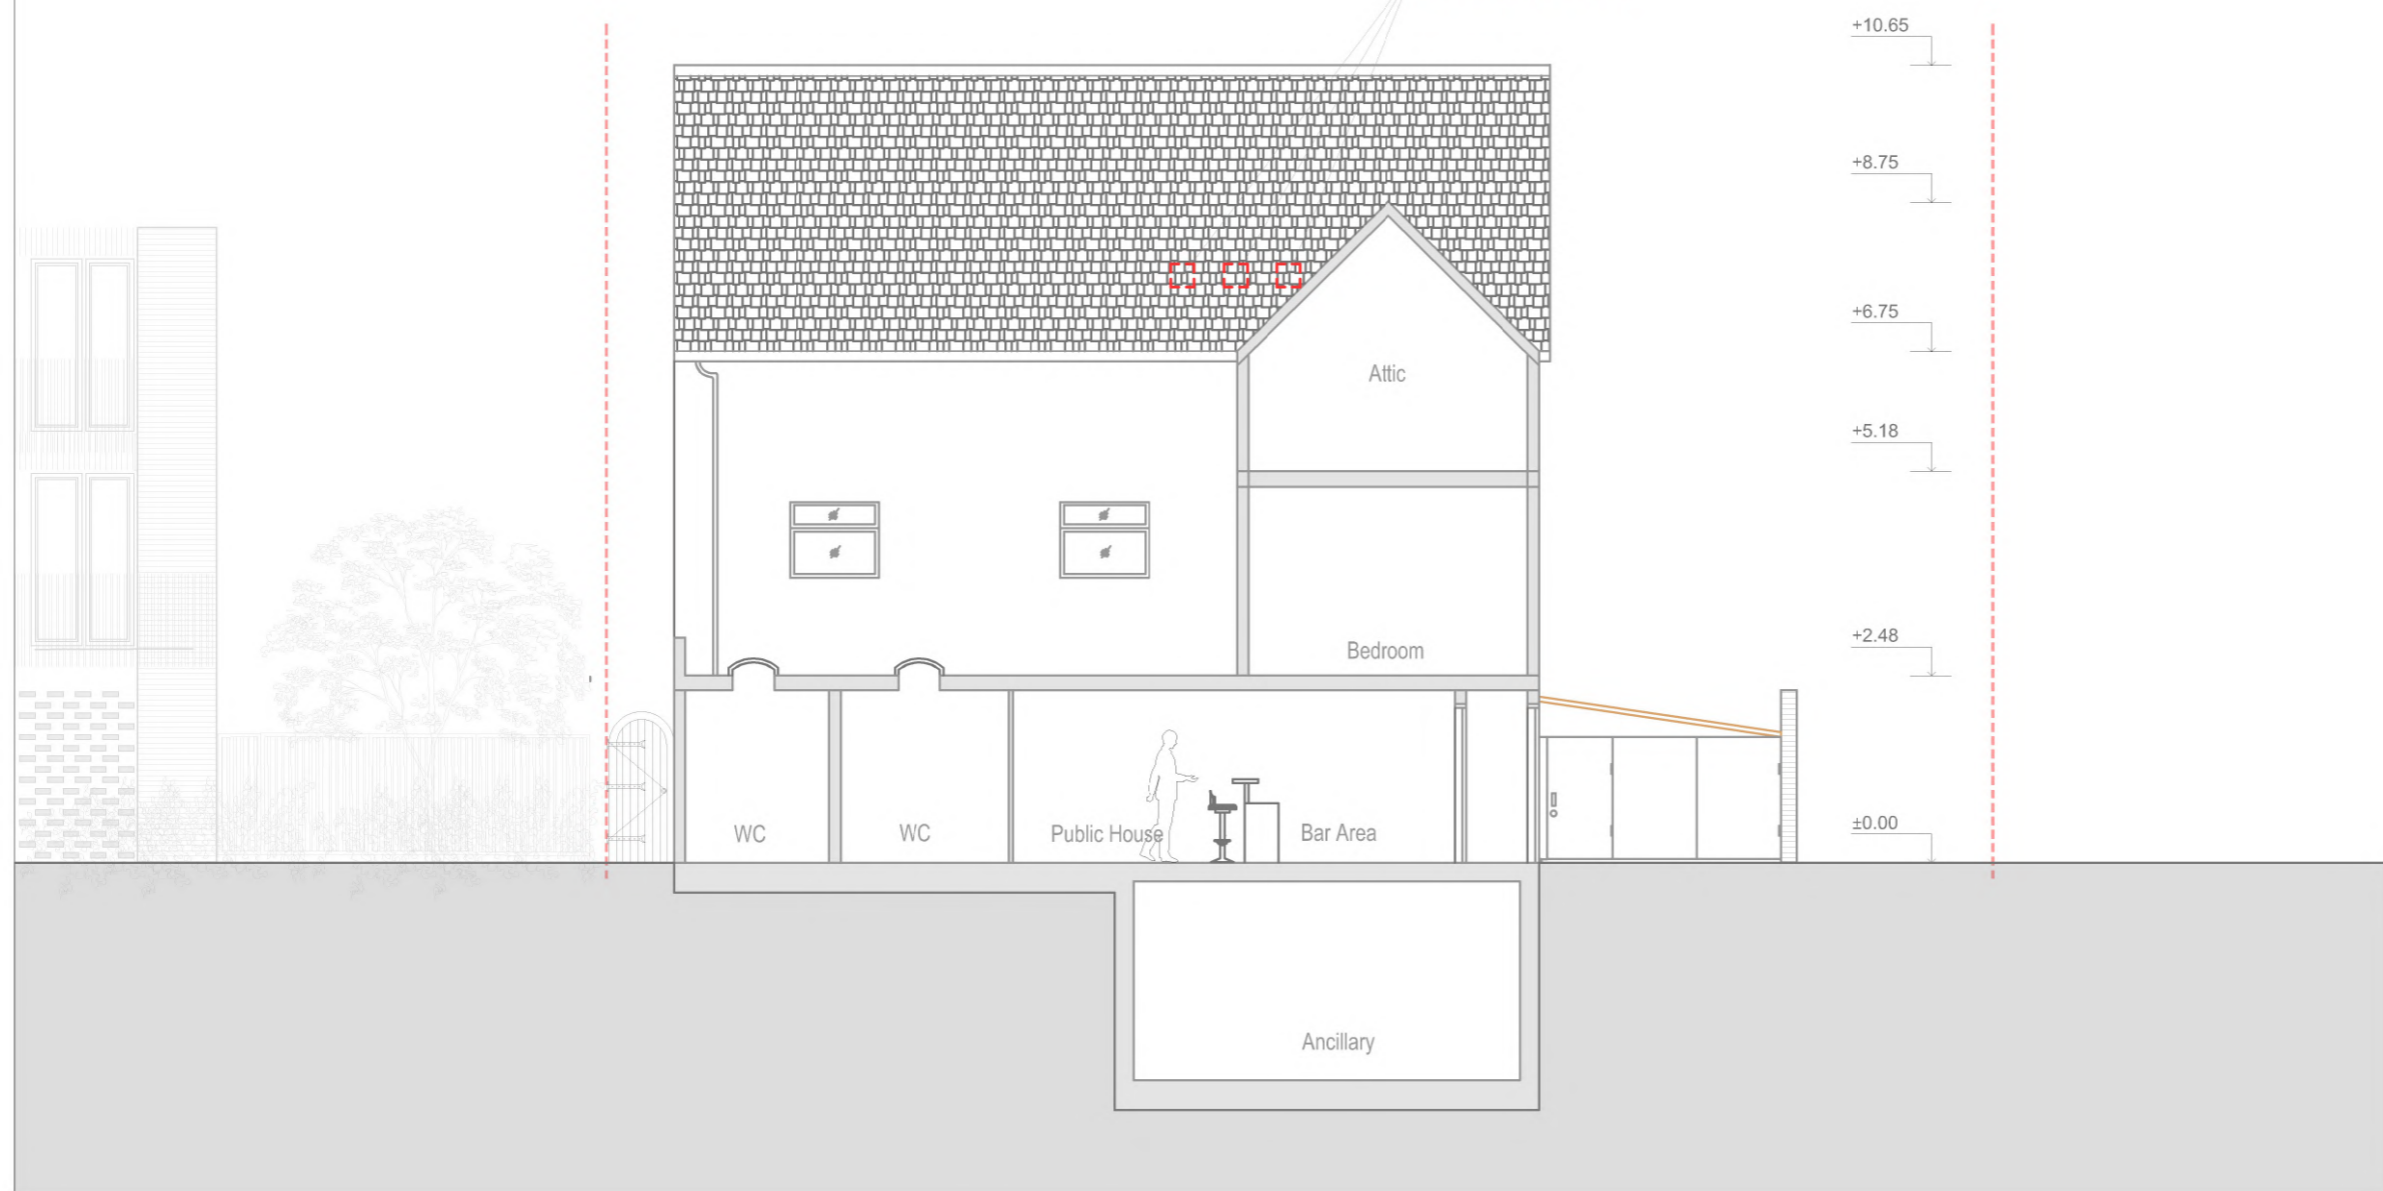

EXISTING SECTION BB

SCALE 1:100

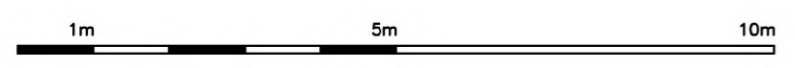

**Note:**  
This document and its design content is copyright ©. It shall be read in conjunction with all other associated project information including models, specifications, schedules and related consultants documents.

**London Stay Apartments**

**Client:**  
**Maidstone Ltd**

**Project:**  
The Hufflers Arms,  
110 Hythe St, Kent DA1 1BN

<b>Title:</b> EXISTING SECTION BB	<b>Drawing N:</b> DA11BN-110 HYTHE STREET-EX-109-R2
--------------------------------------	--

<b>Drawn:</b> SY	<b>Scale:</b> 1:100 / A3
---------------------	-----------------------------

<b>Purpose:</b> PLANNING	<b>Issued:</b> 02-2024	<b>REV:</b> R2
-----------------------------	---------------------------	-------------------