



Location Plan

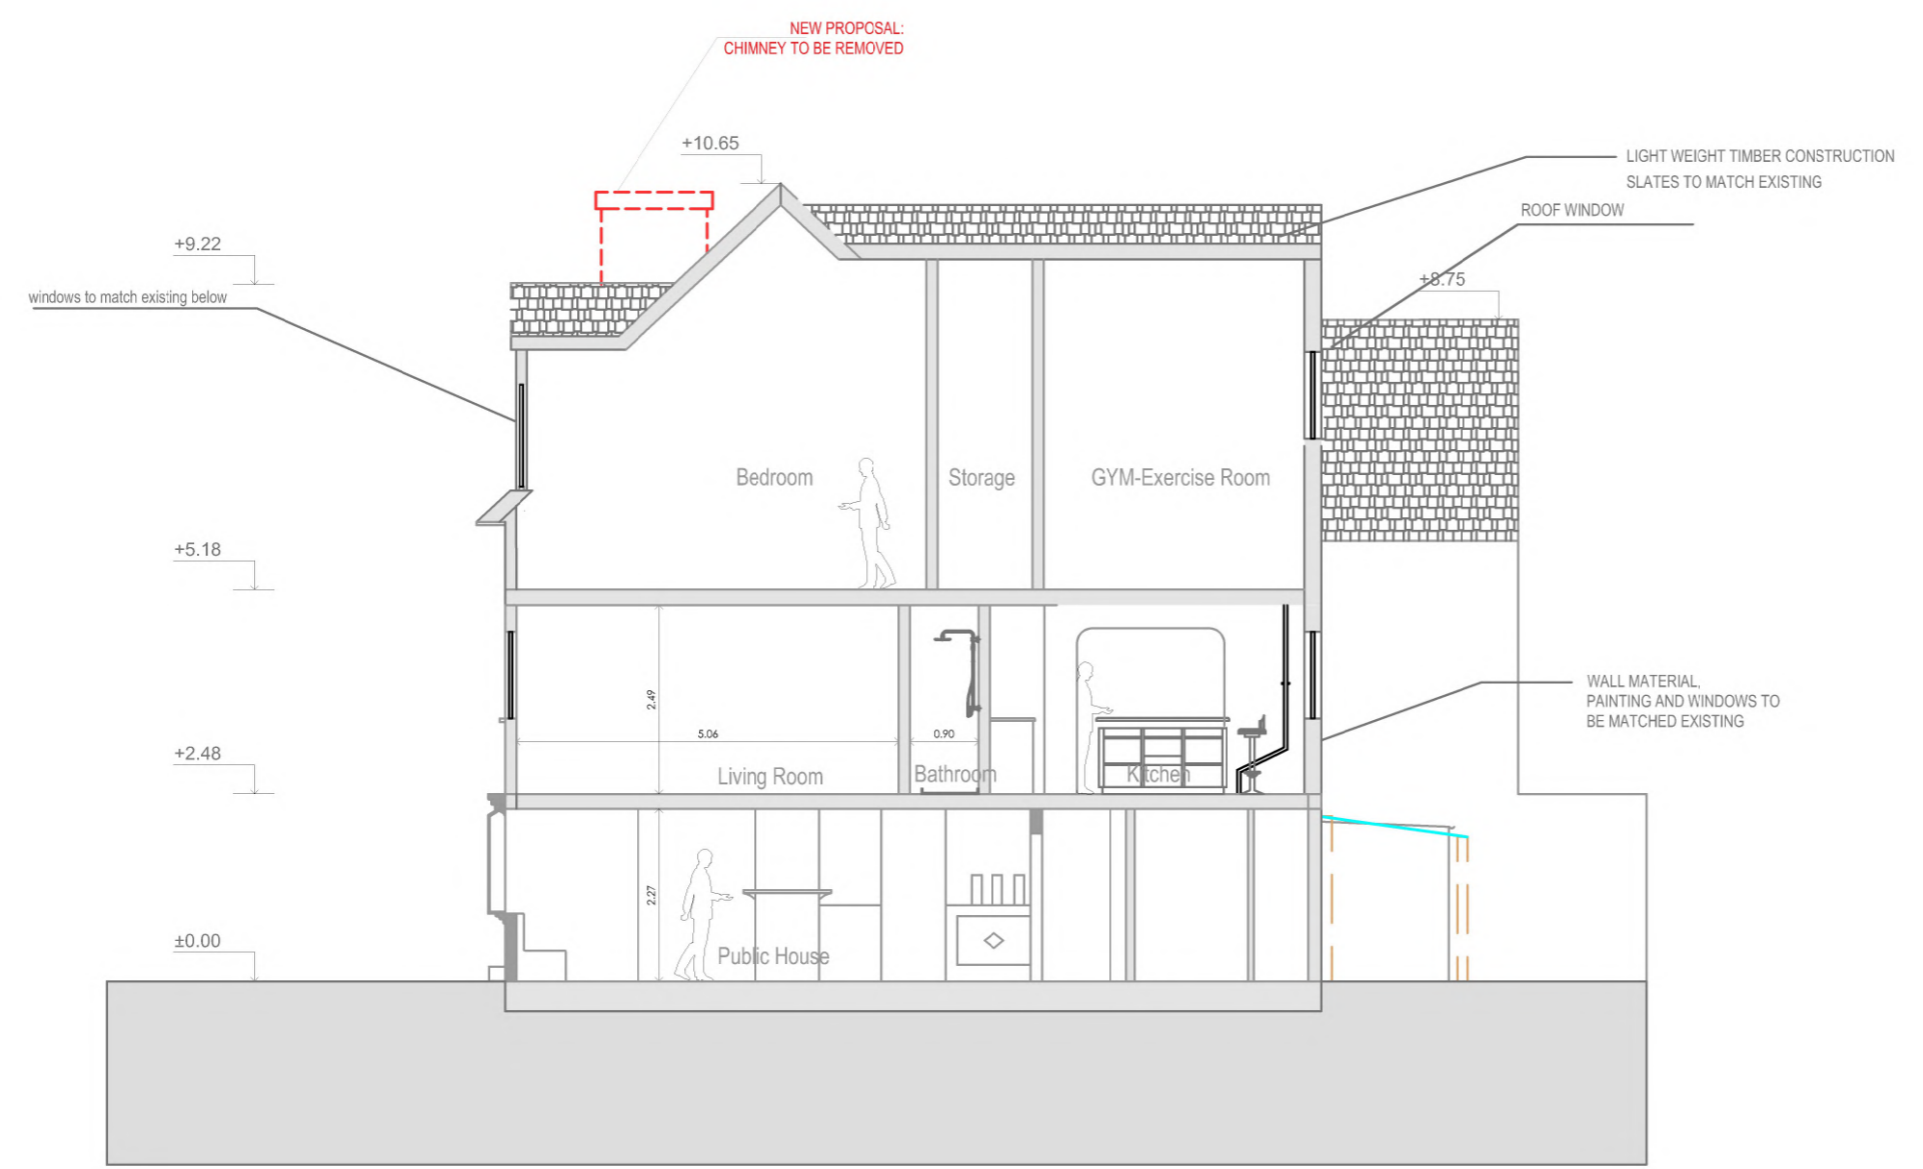

PROPOSED SECTION AA

SCALE 1:100

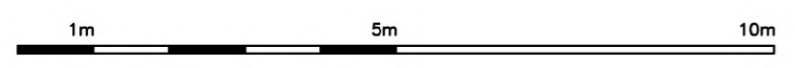

Note:
This document and its design content is copyright ©. It shall be read in conjunction with all other associated project information including models, specifications, schedules and related consultants documents.

London Stay Apartments

Client:
Maidstone Ltd

Project:
The Hufflers Arms,
110 Hythe St, Kent DA1 1BN

Title: PROPOSED SECTION AA	Drawing N: DA11BN-110 HYTHE STREET-PR-109-R2
-------------------------------	---

Drawn: SY	Scale: 1:100 / A3
--------------	----------------------

Purpose: PLANNING	Issued: 02-2024	REV: R2
----------------------	--------------------	------------