

64 Nile Street, London N1 7SR

Client: Gurpreet Brar

Date: Jan 2024


Scale: 1:50 @ A1

Drawing: Sections
Existing

www.allplanning.co.uk hello@allplanning.co.uk

Stage: Planning

Dwg No.: 004
Rev No.: .

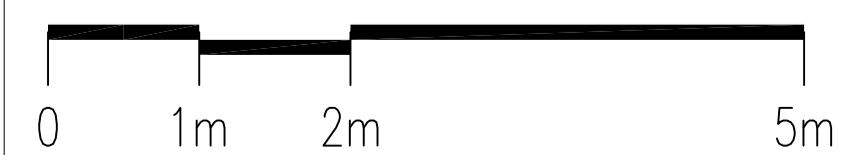

Project: 1 Princes Road
Dartford
DA1 3LS

