


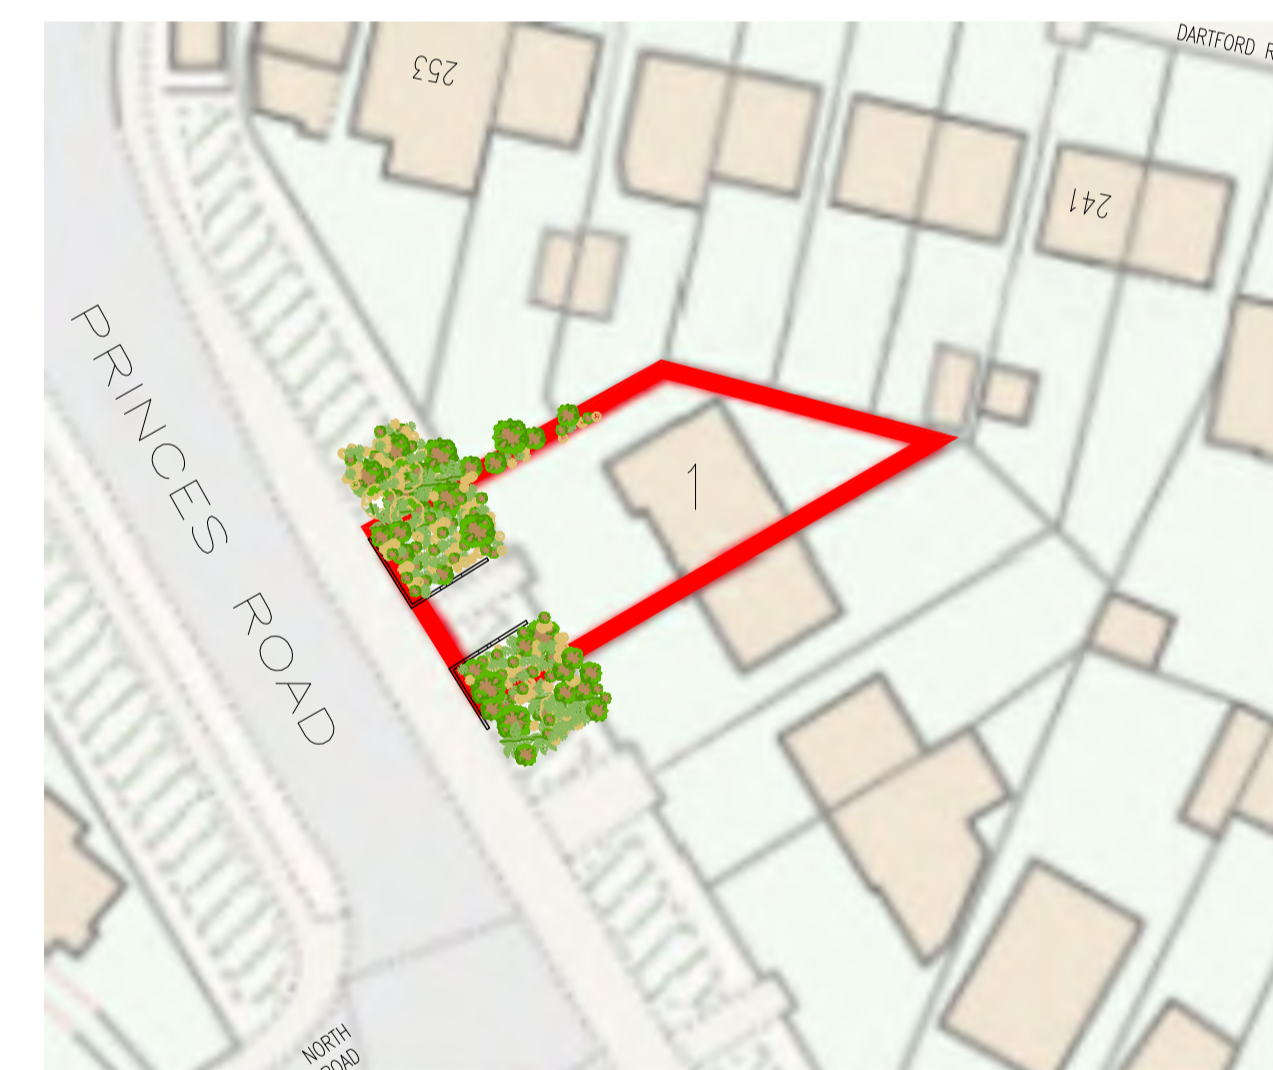

Block Plan -  
pre existing



Block Plan -  
existing



Block Plan -  
proposed

64 Nile Street, London N1 7SR

Client: Gurpreet Brar

Date: Jan 2024


Scale: 1:500 @ A1

Drawing: Block Plans

www.allplanning.co.uk hello@allplanning.co.uk

Stage: Planning

Dwg No.: Block 01  
Rev No.: .

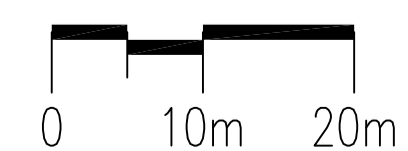

Project: 1 Princes Road  
Dartford  
DA1 3LS

