

64 Nile Street, London N1 7SR

Client: Gurpreet Brar

Date: Jan 2024

Scale: 1:50 @ A1


Drawing: Plan

Pre-Existing

www.allplanning.co.uk hello@allplanning.co.uk

Stage: Planning

Dwg No.: 001
Rev No.: .

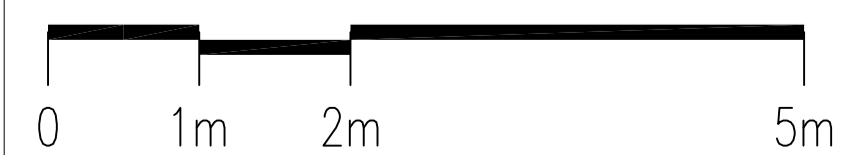

Project: 1 Princes Road
Dartford
DA1 3LS

