

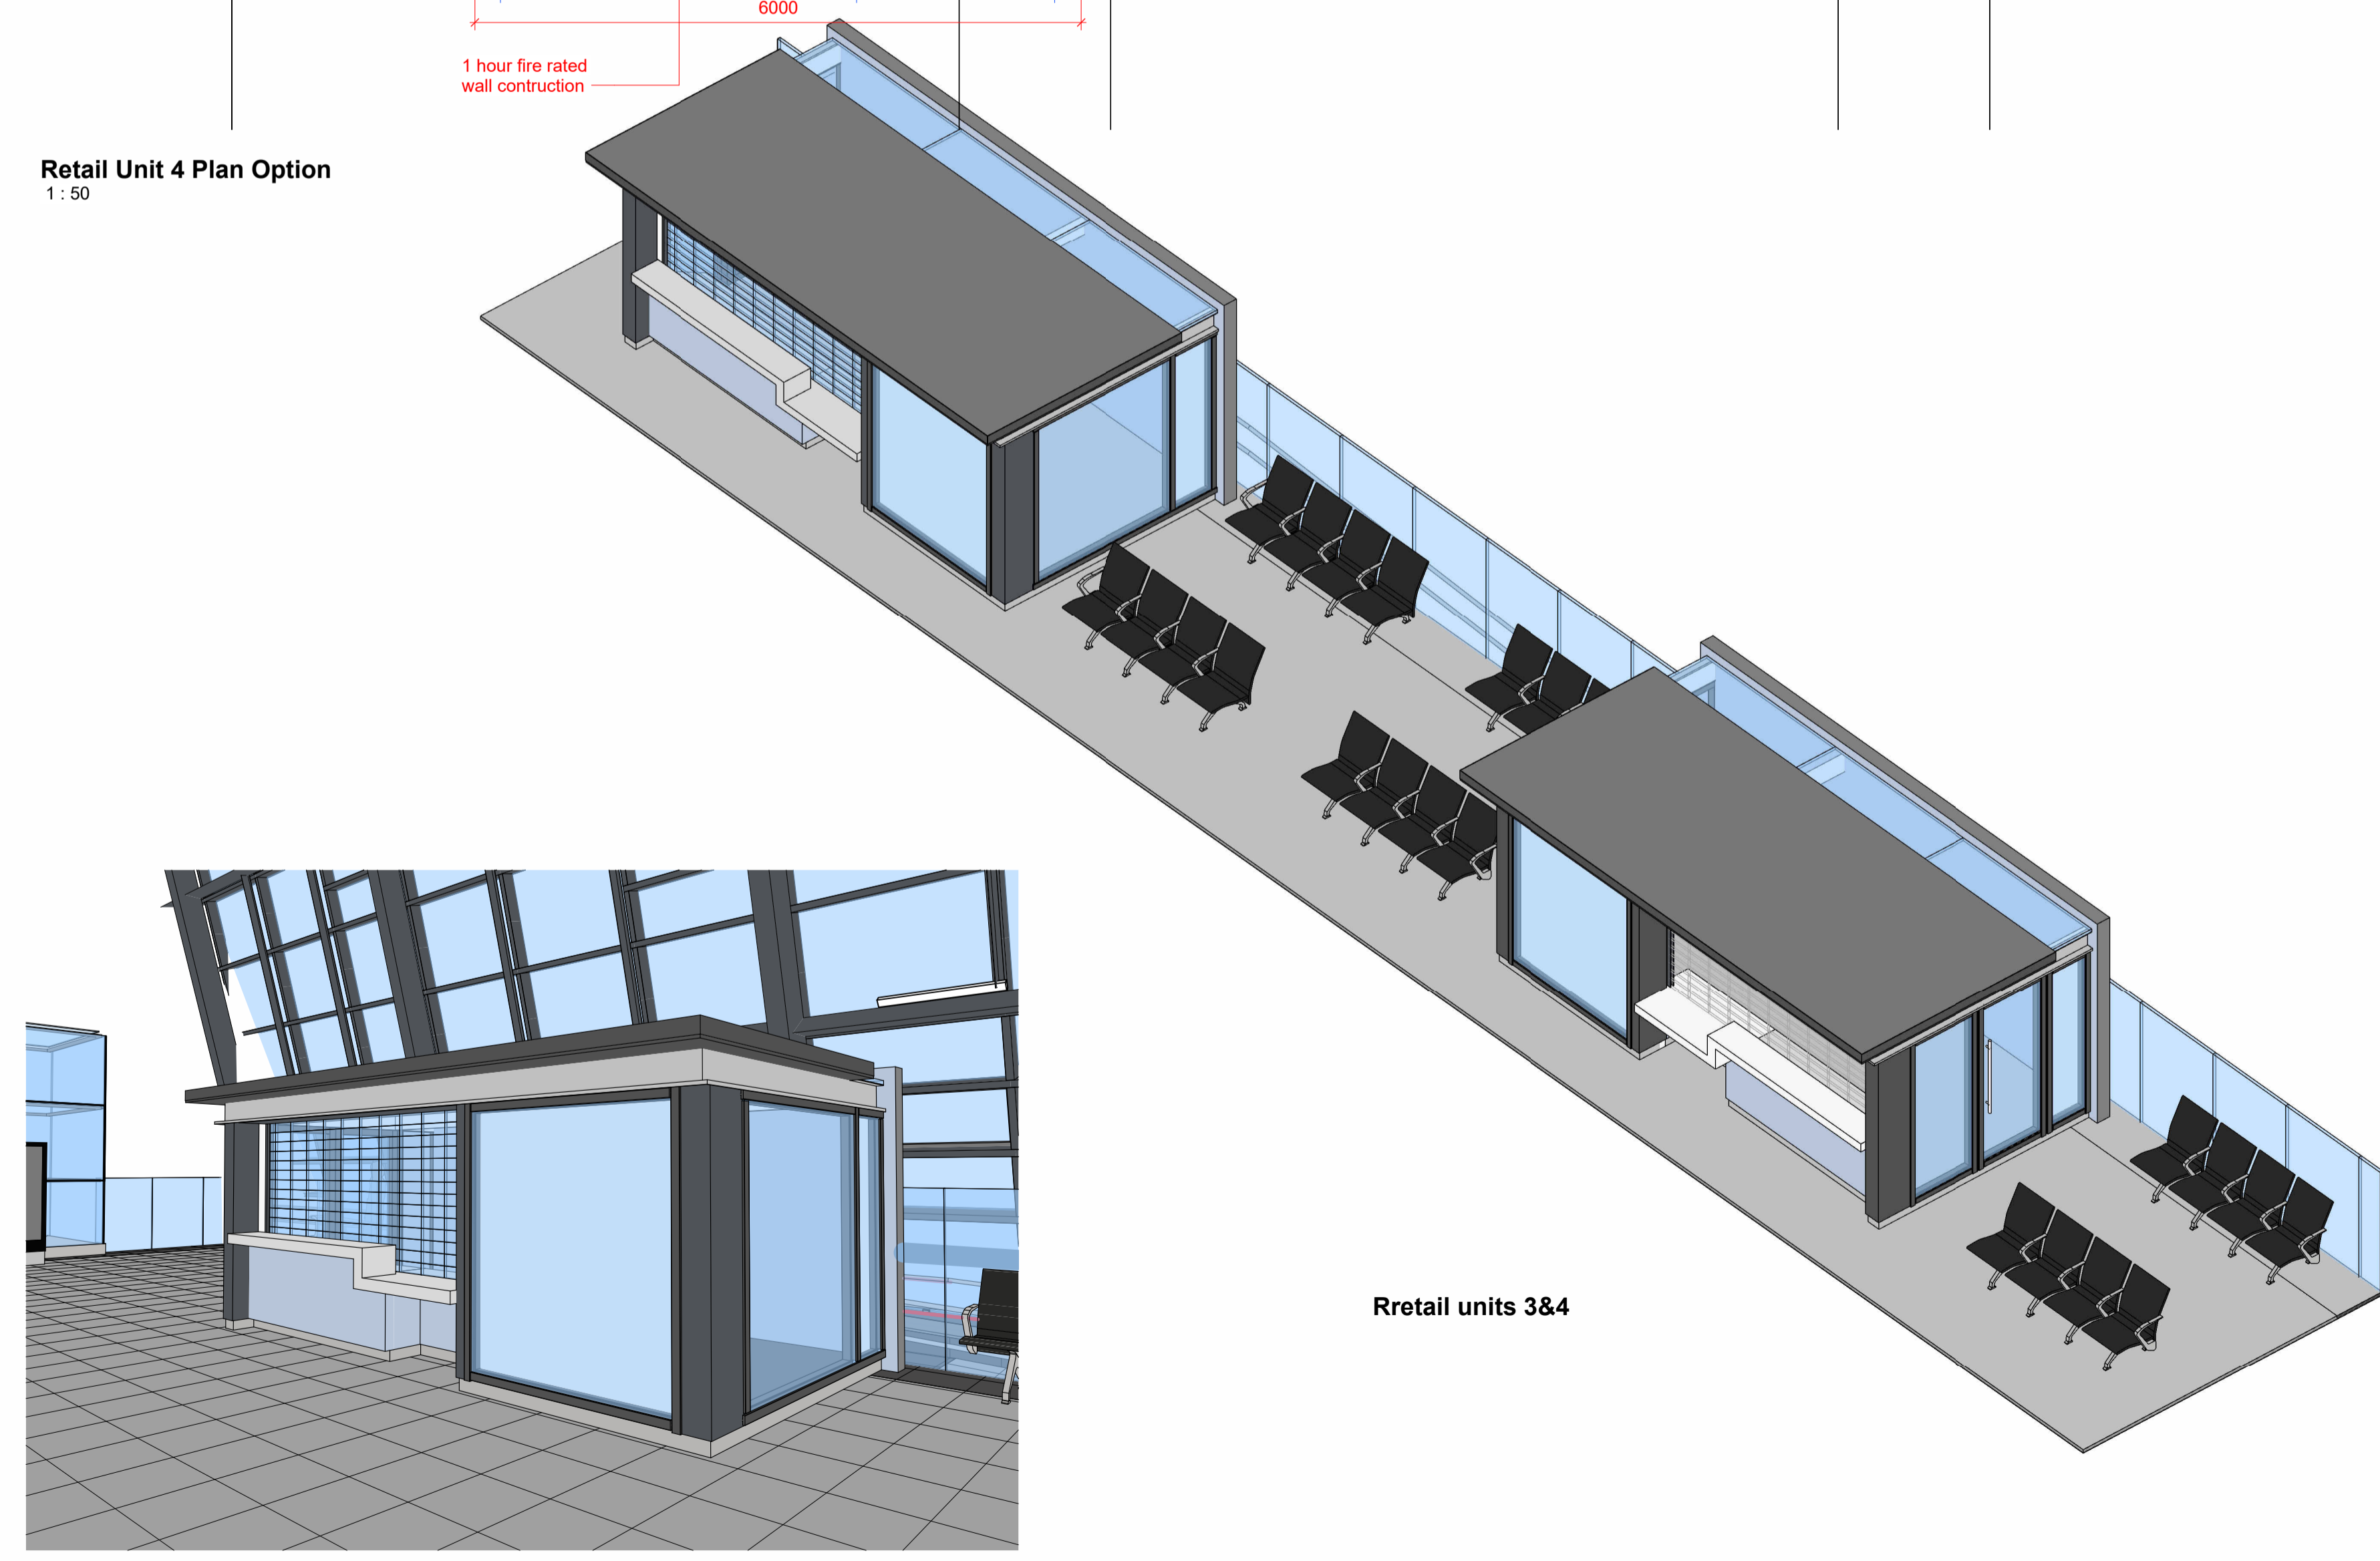


Retail Unit 4 Plan Option
1:50


Retail Units 3&4 Station Location
1:250

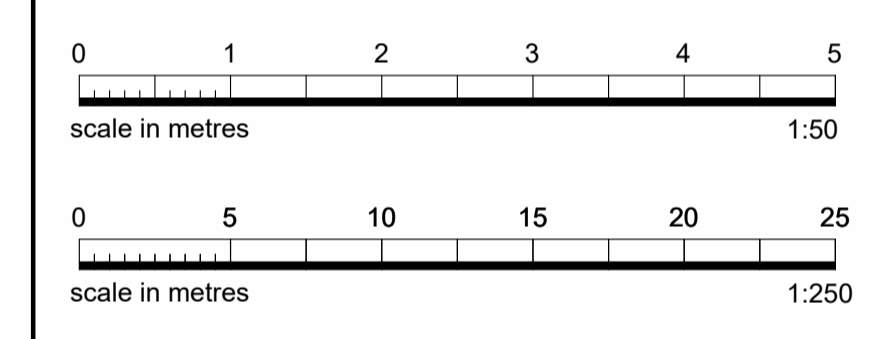


Retail units 3&4

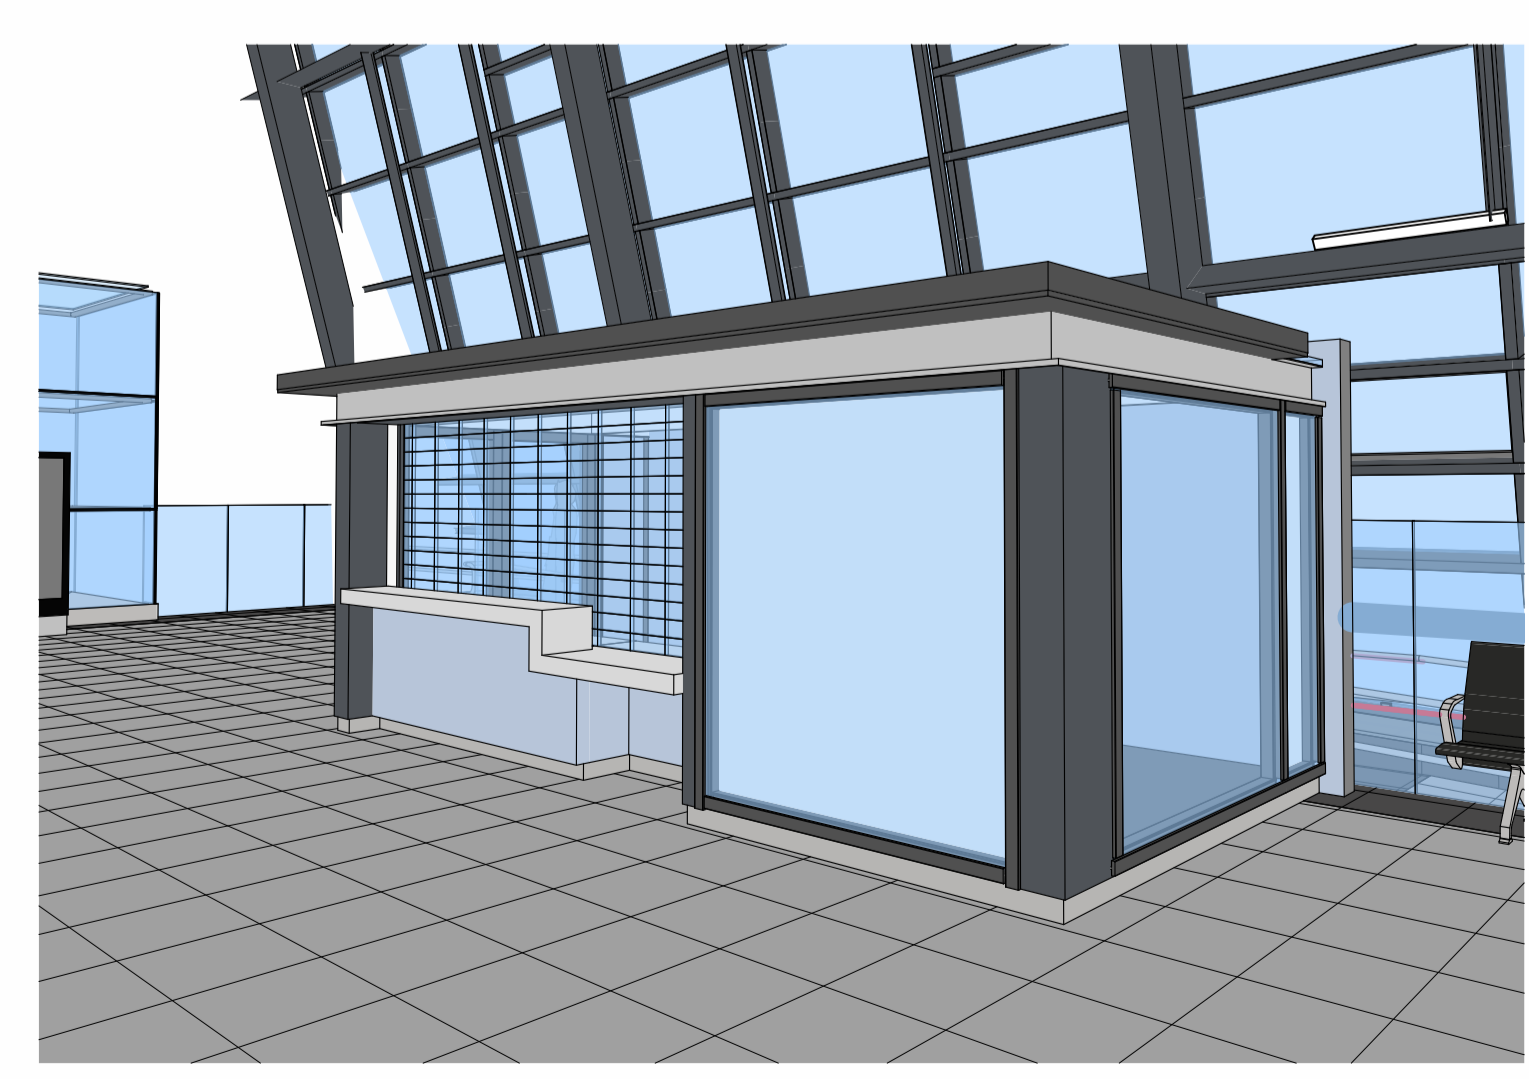

View Looking East Retail Unit 4

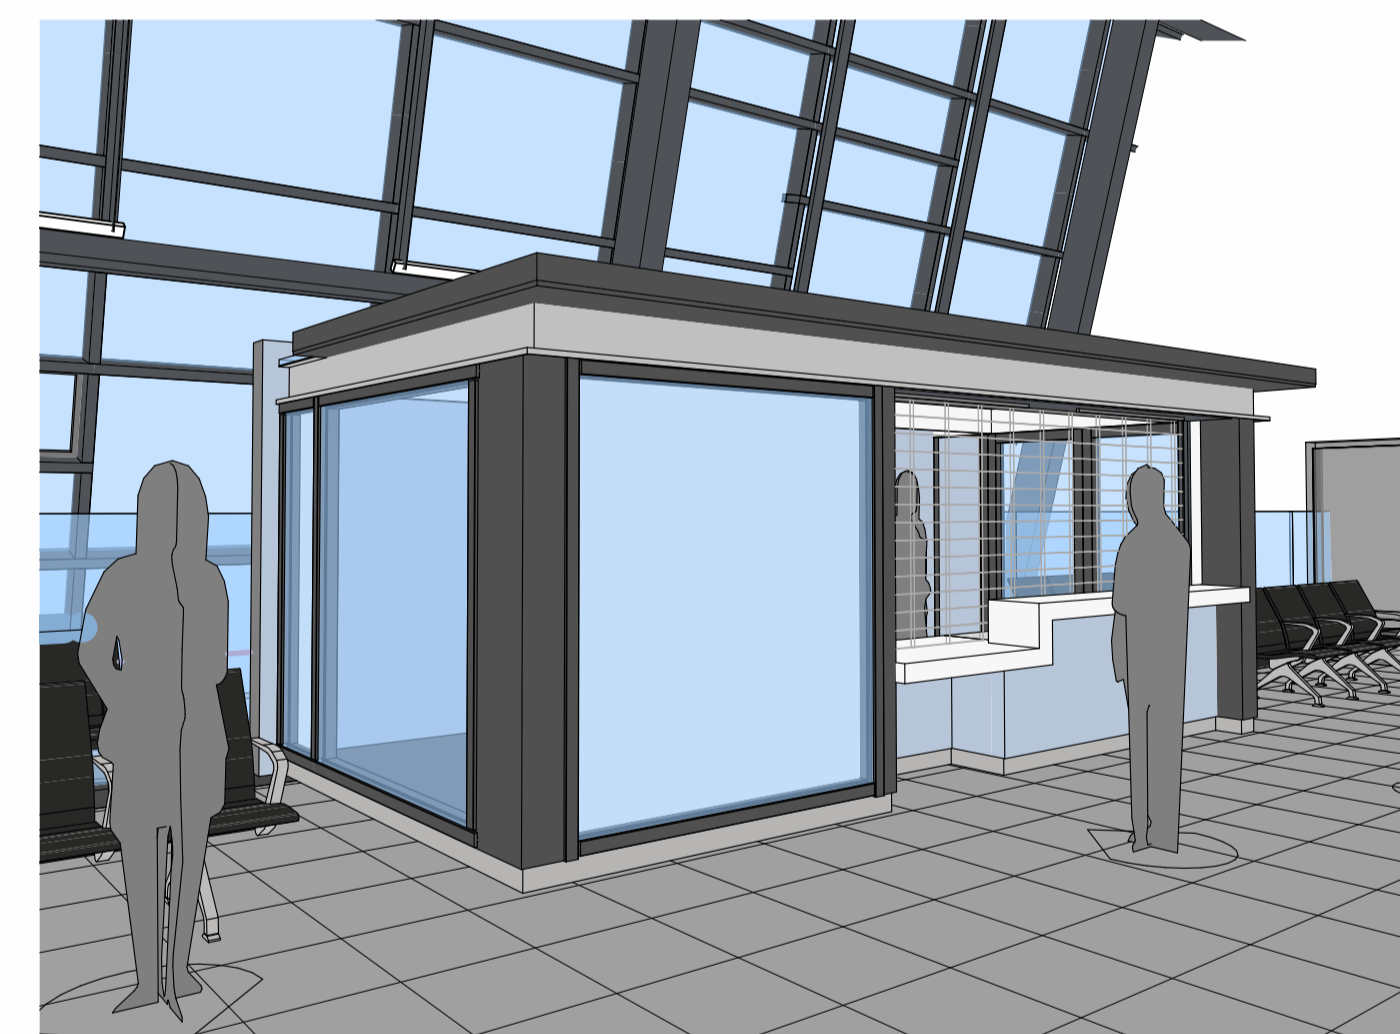

View Looking West - Retail Unit 3

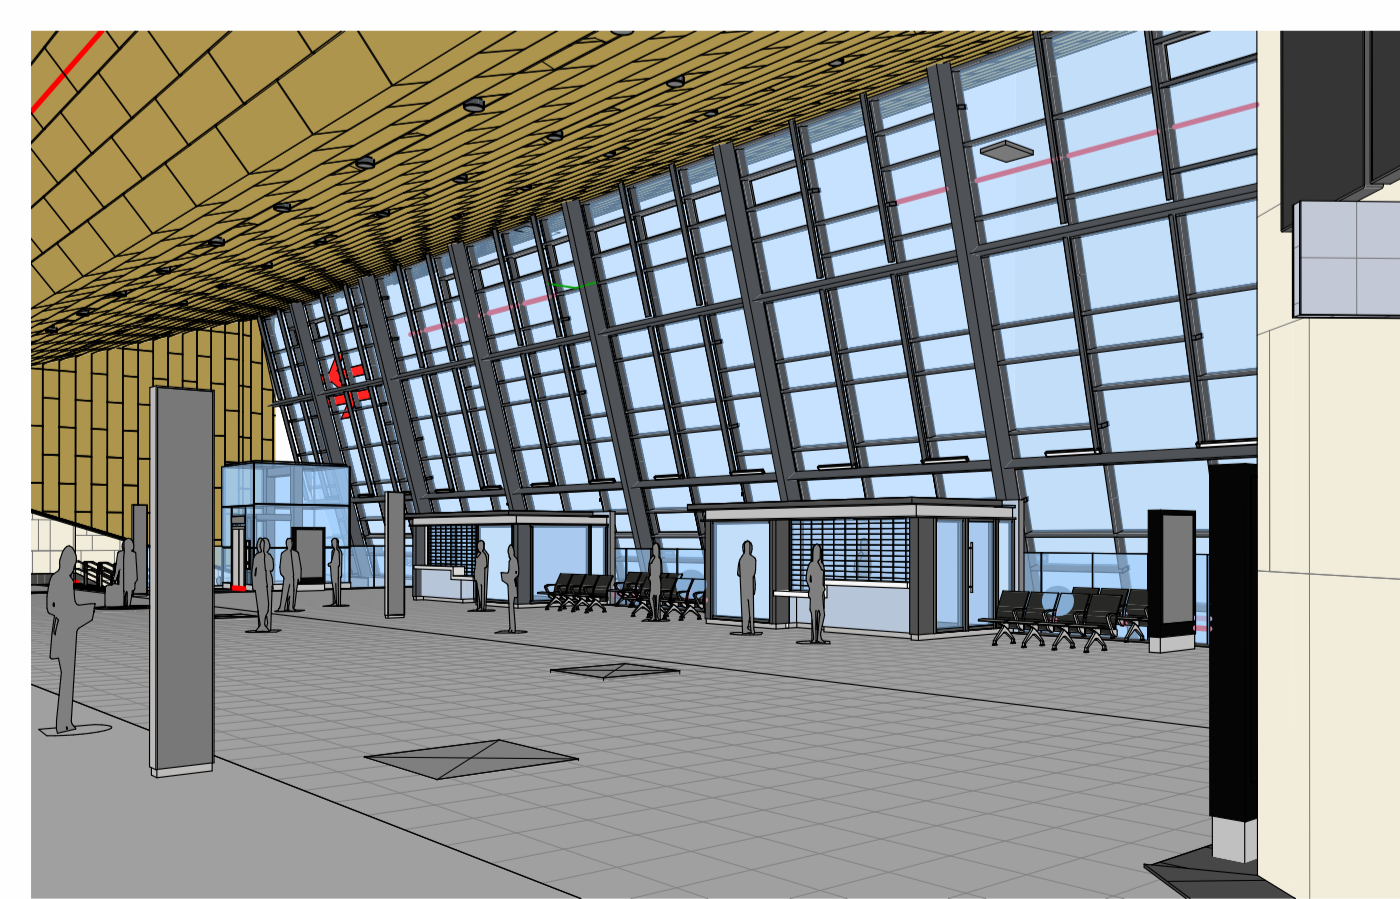

Concourse Retail Units 3 & 4

Rev	Date	Description	DRW	CHK	APP

Status
This drawing is the property of Network Rail. It shall not be reproduced in whole or in part, nor disclosed to a third party, without the written permission of the Programme Director, Edinburgh Glasgow Improvement Programme, 5th Floor Buchanan House, 58 Port Dundas Road, Glasgow, G4 0LQ
Copyright 2010 Network Rail



Contractor: IDP Architects LLP
Architect: IDP Architects LLP

Project Title
EGIP19 - Queen Street Station

Drawing Title
Concourse Retail Pods 3 & 4

Drawn by	Name	Author	Sig	Author	Date
Checked By	Name	Checker	Sig	Checker	Date
Approved By	Name	Approver	Sig	Approver	Date
Scale	As indicated	UOM		From	
Map Grid	ELR EGM1	Route Section		Sheet	

Network Rail Drawing Number: **EGIP19-ARP-DRG-EAR-216606** Revision: