



This drawing is the property of The Diamond and Co Copyright is reserved by them and the drawing is issued on the condition that it is not copied, reproduced, retained or disclosed to any unauthorised person, either wholly or in part without the consent in writing of Diamond and Co. N.B. any variations between stated dimensions and site dimensions should be reported to the surveyor prior to work being executed.

Rev	Description	Date	By
1	FIRST ISSUE	13/07/2023	CF

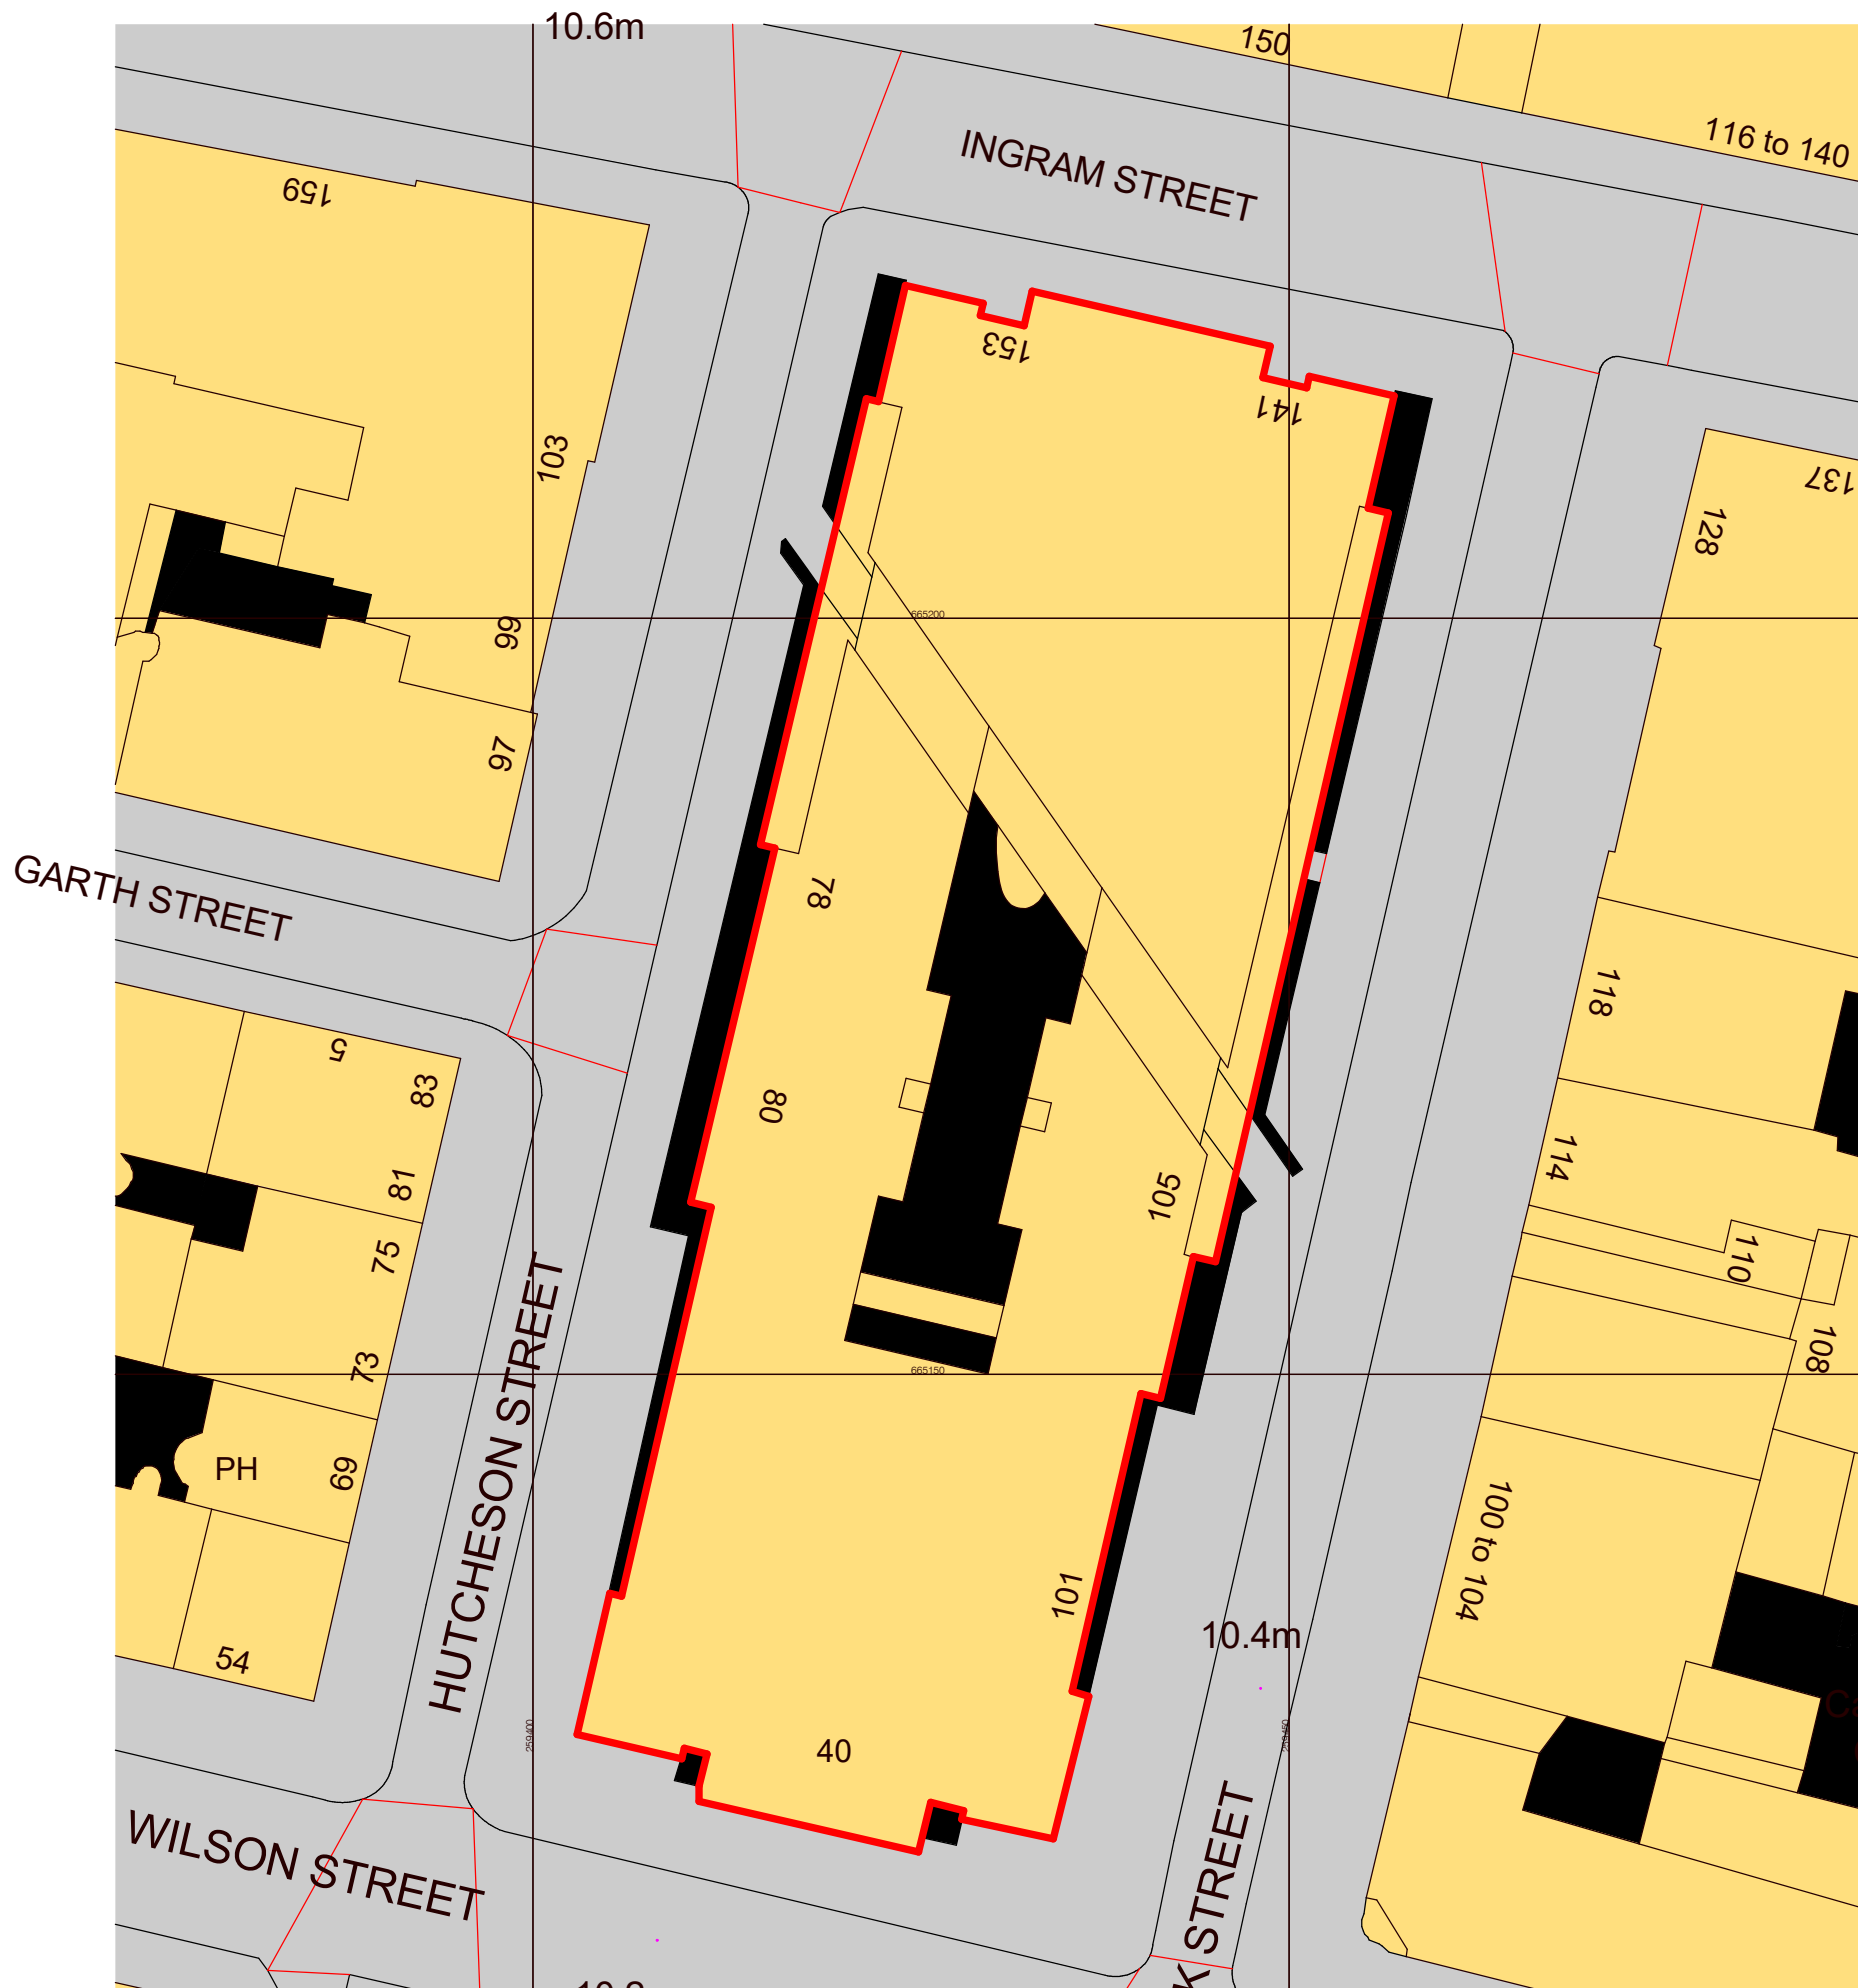

Candleriggs Court

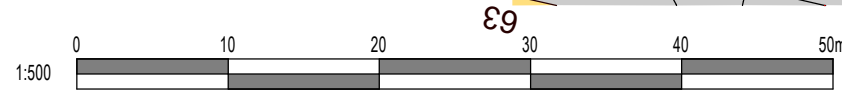

1 BLOCK PLAN  
1:500



Project: OLD SHERIFF COURT  
40 WILSON STREET  
GLASGOW G1 1HD

Drawing Title: GA - BLOCK PLAN

Scale: @ A3 1:500  
DIA Project Number: DIA-3994  
Drawing No: OSC-DIA-XX-06-DR-B-0101  
Drawn By: CF  
Checked By: CF  
Status: BUILDING WARRANT  
Rev: 1

Let's work together to help the environment.  
Please don't print this drawing unless you really need to do so.