
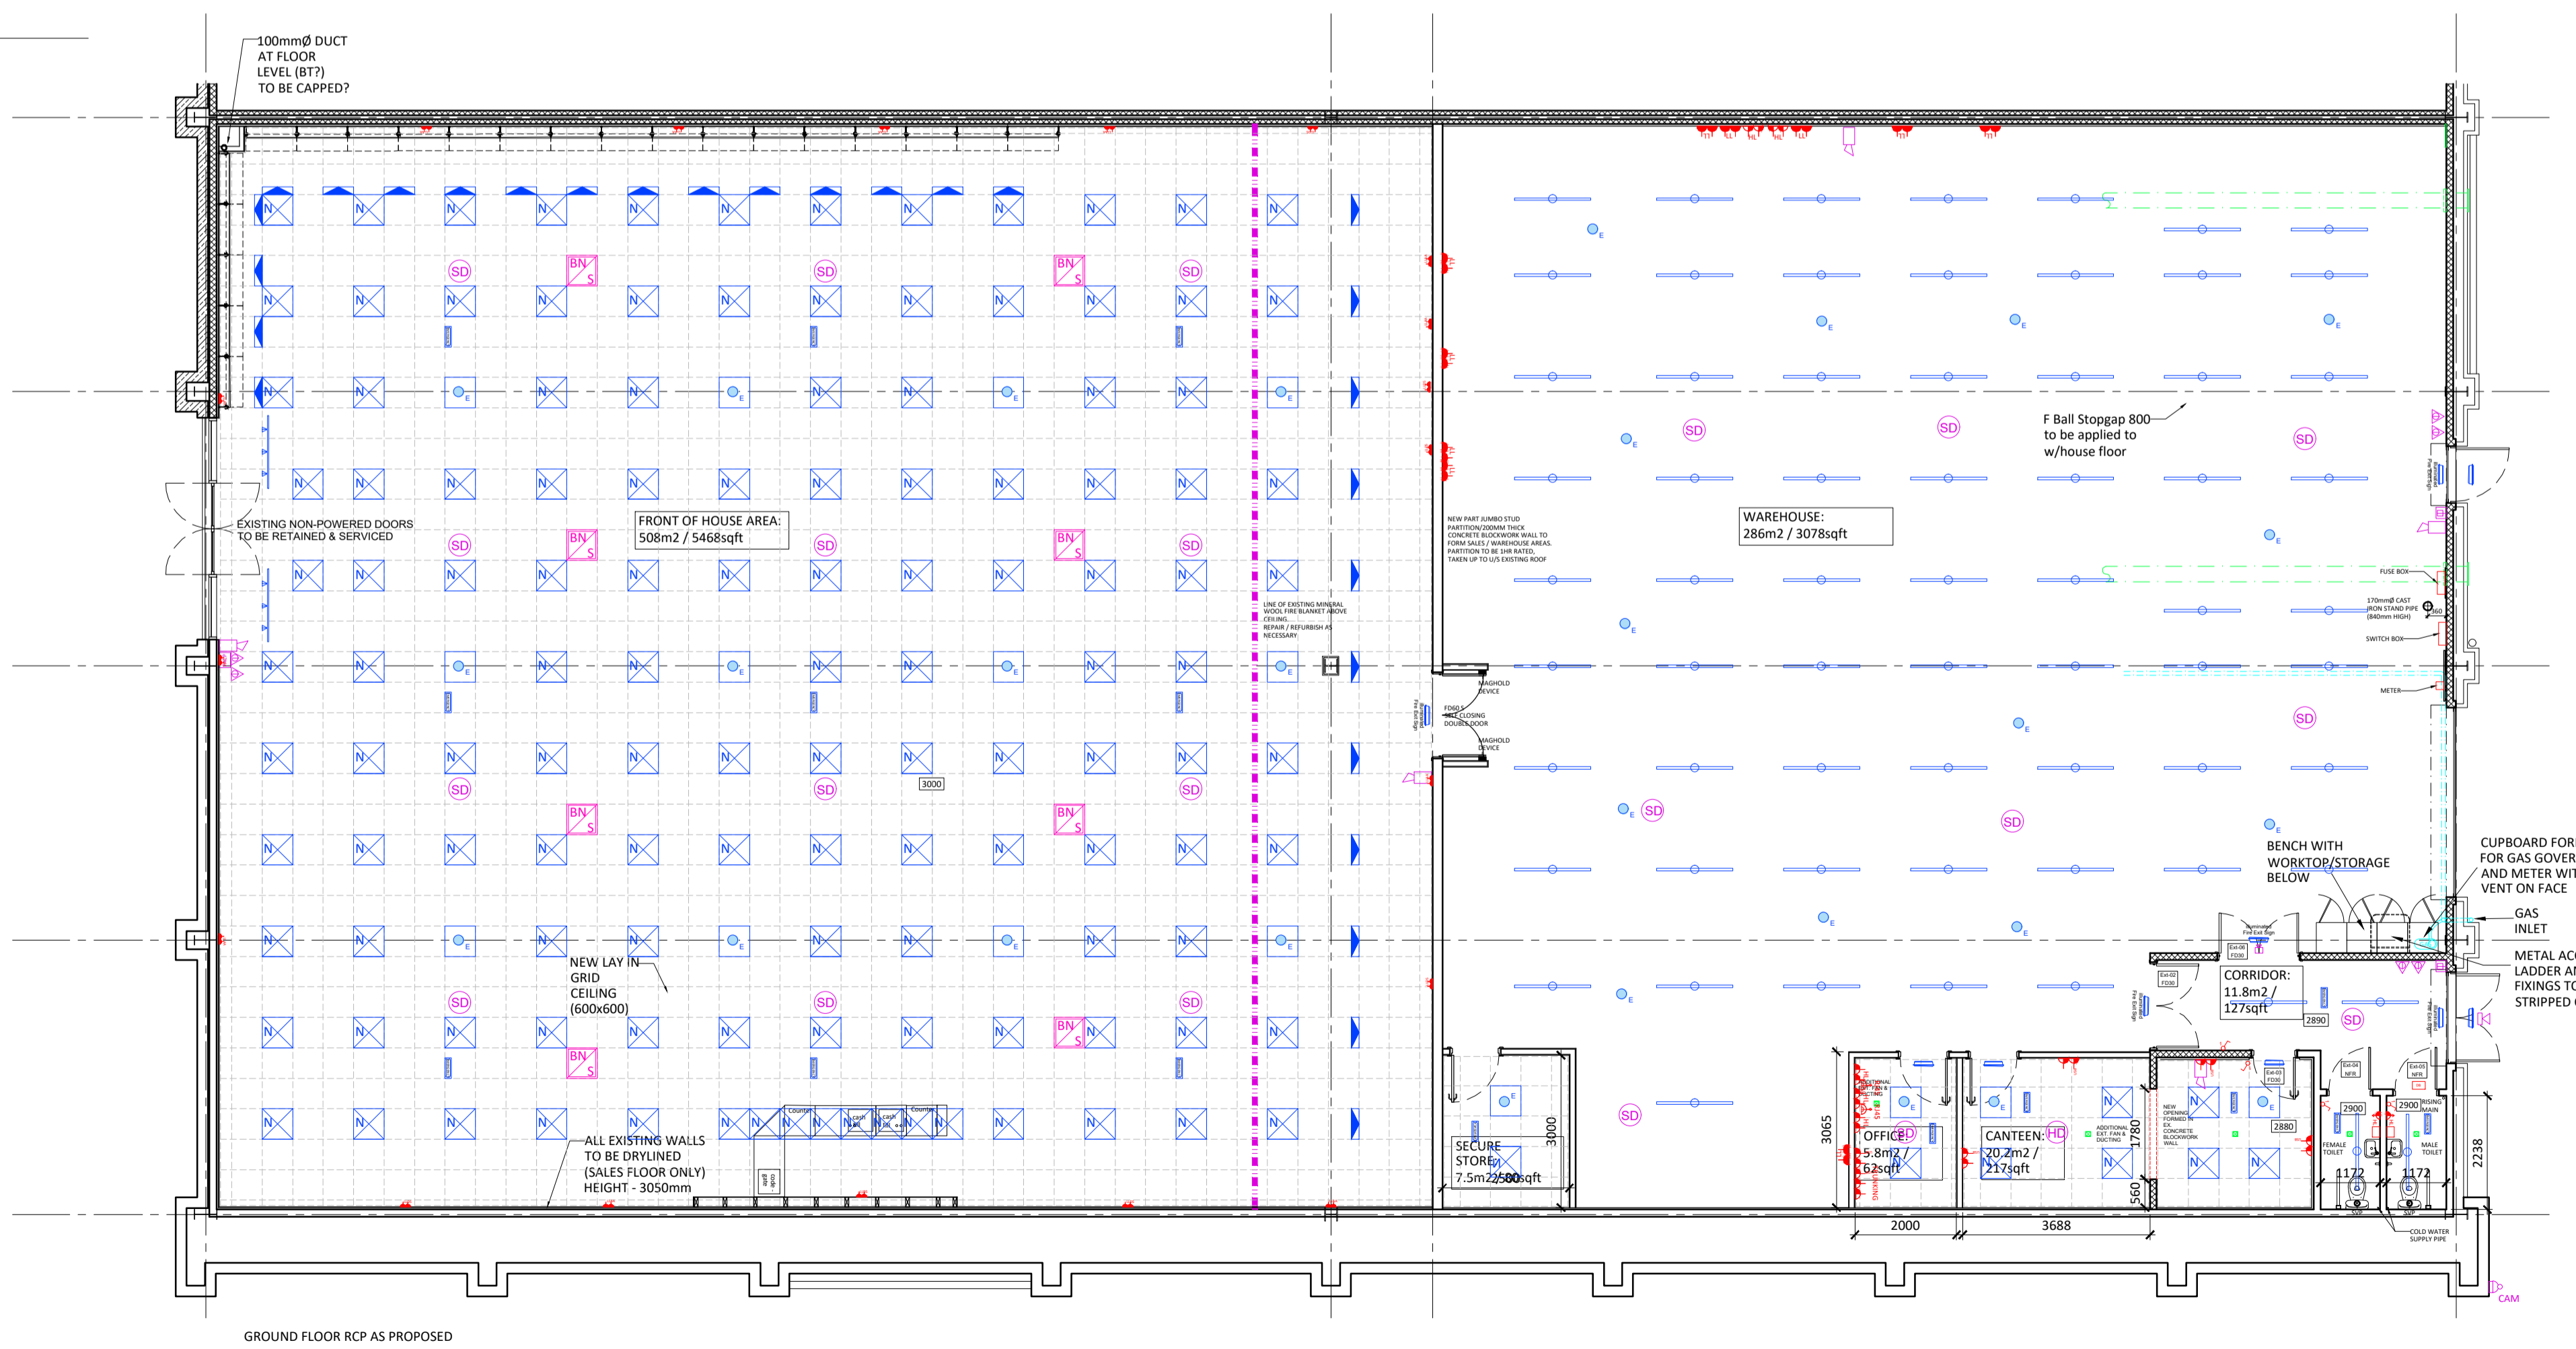
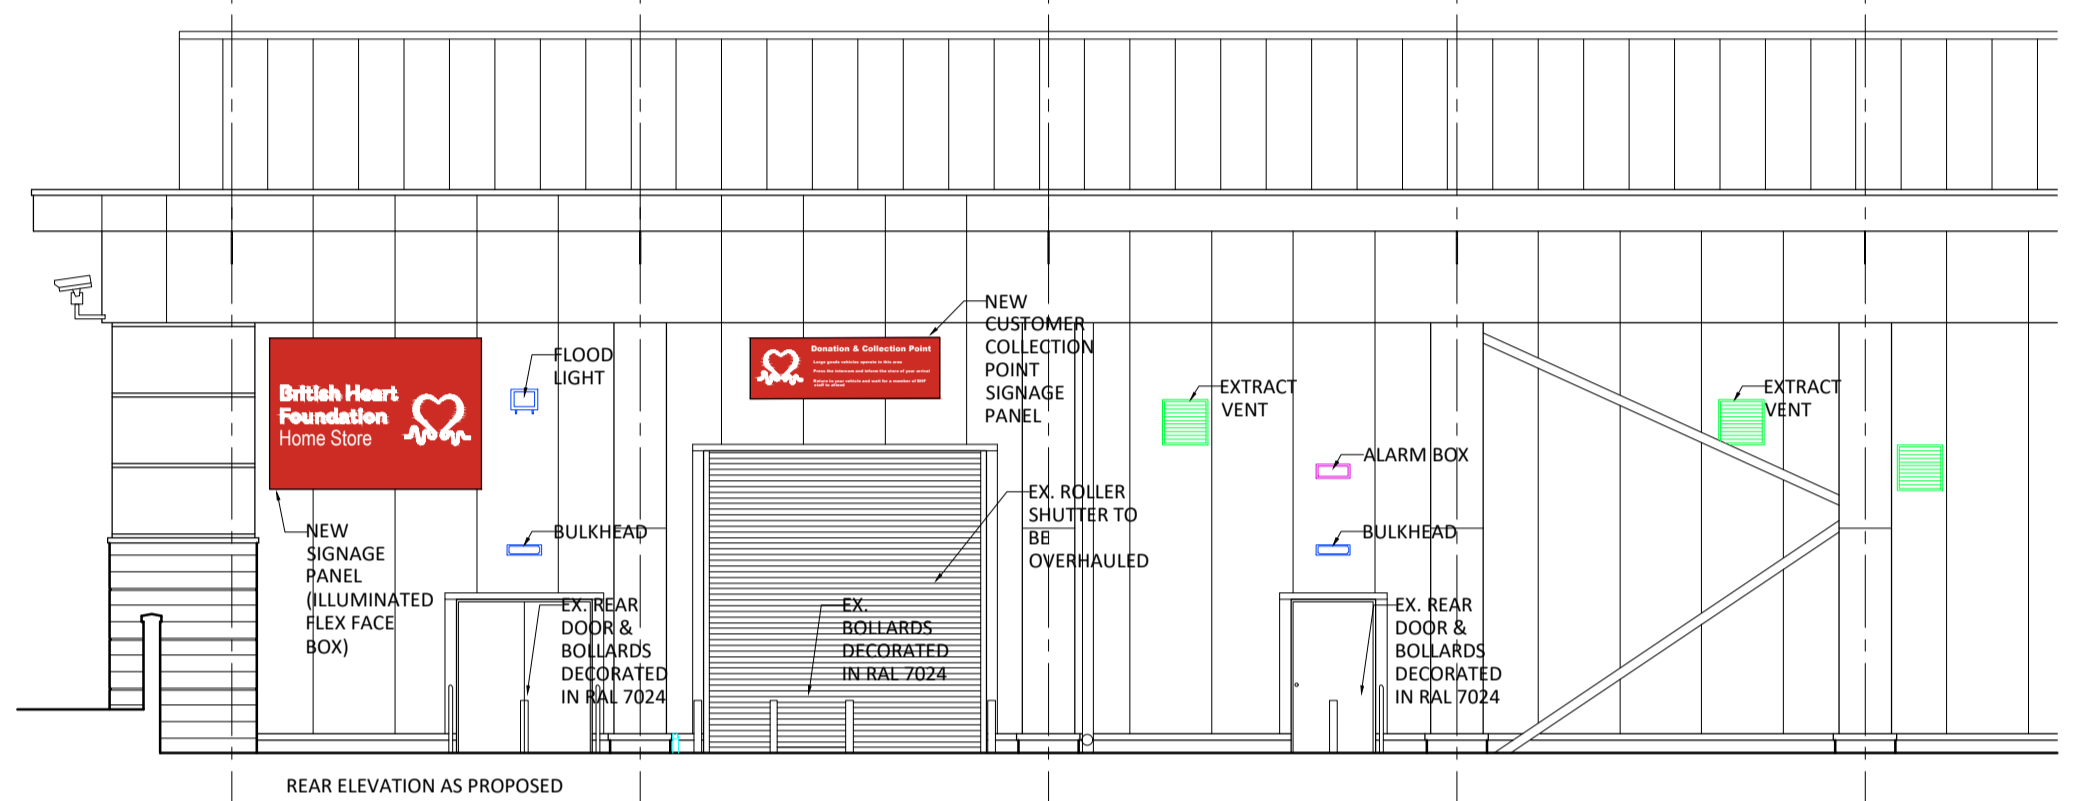
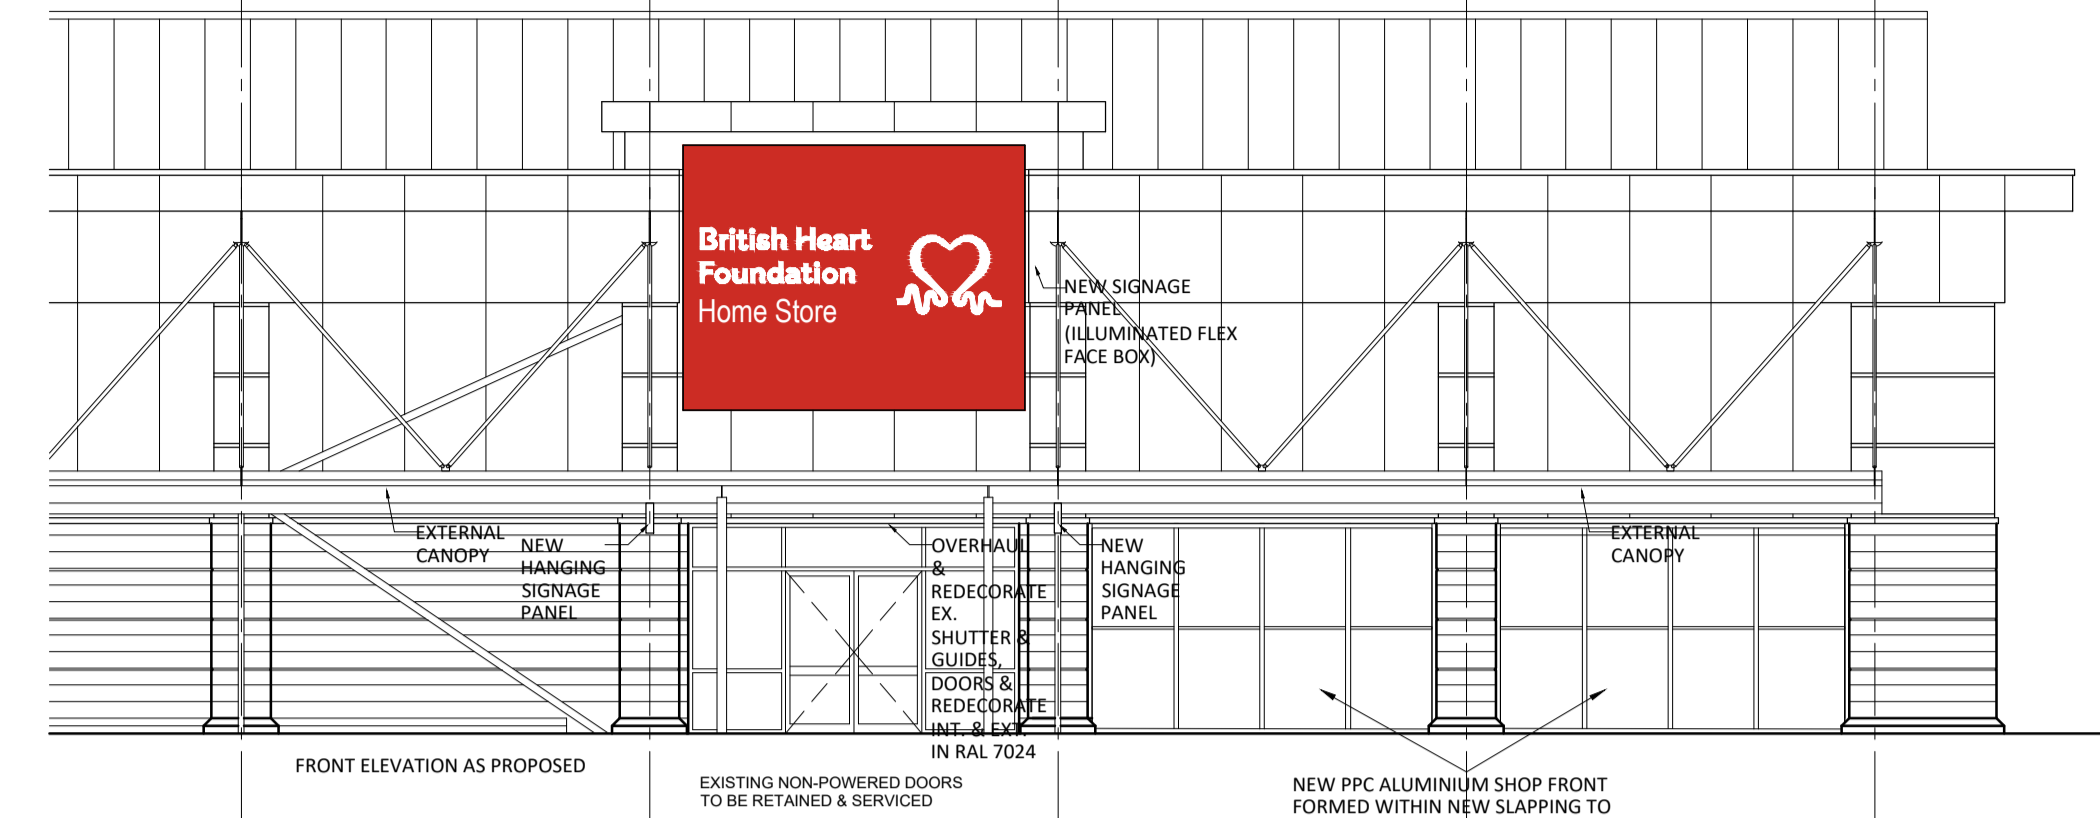
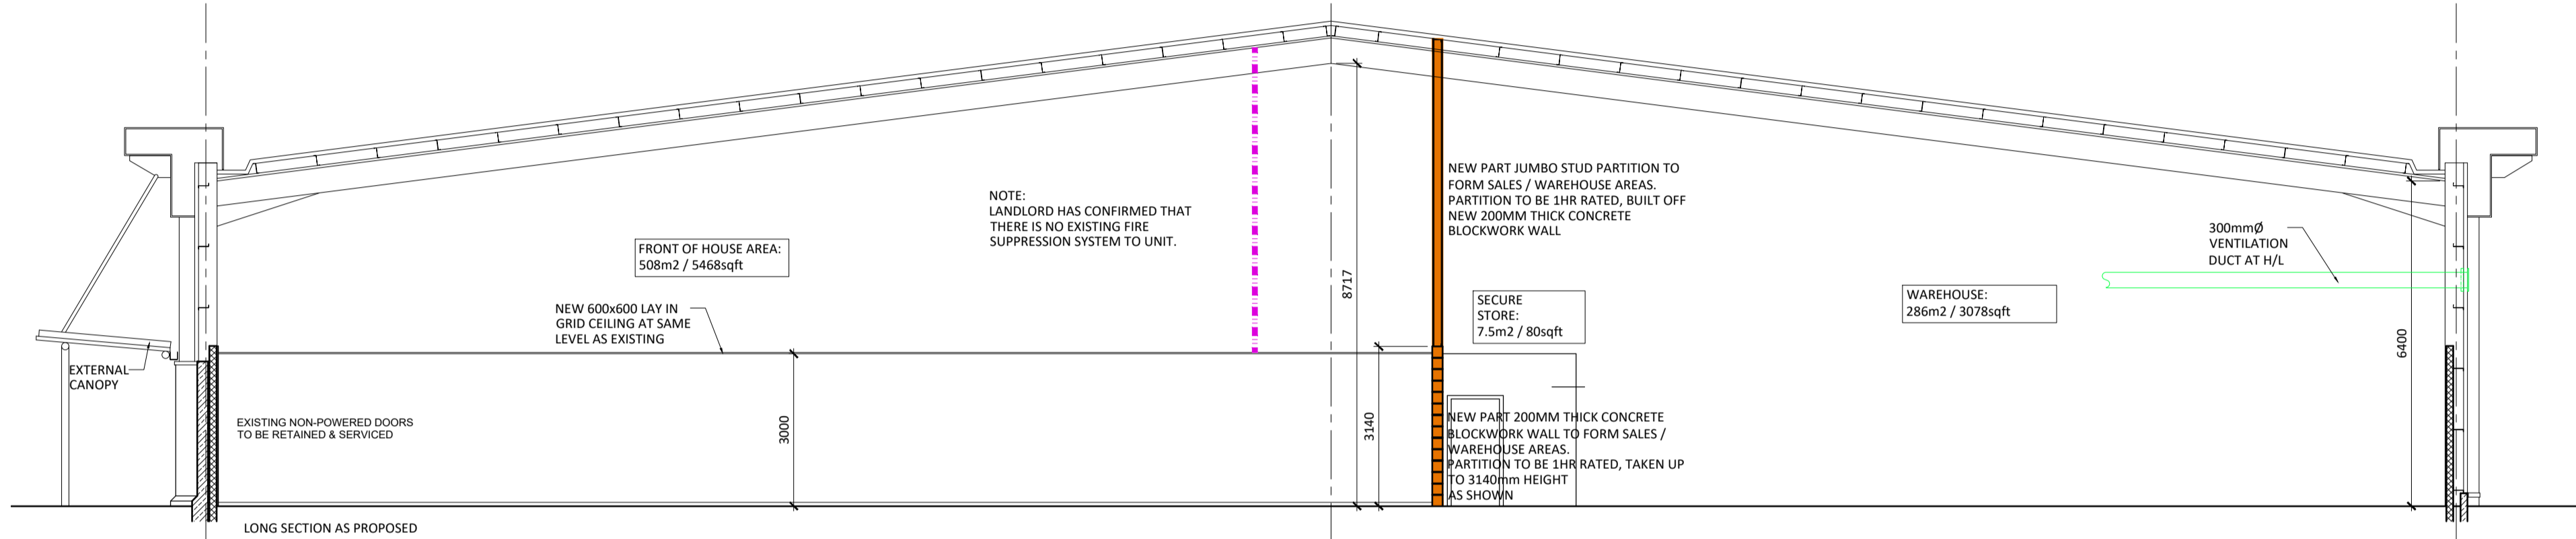


NOTES:
FIGURED DIMENSIONS TO BE TAKEN IN PREFERENCE TO SCALED DIMENSIONS.
ALL DIMENSIONS TO BE CHECKED ON SITE.

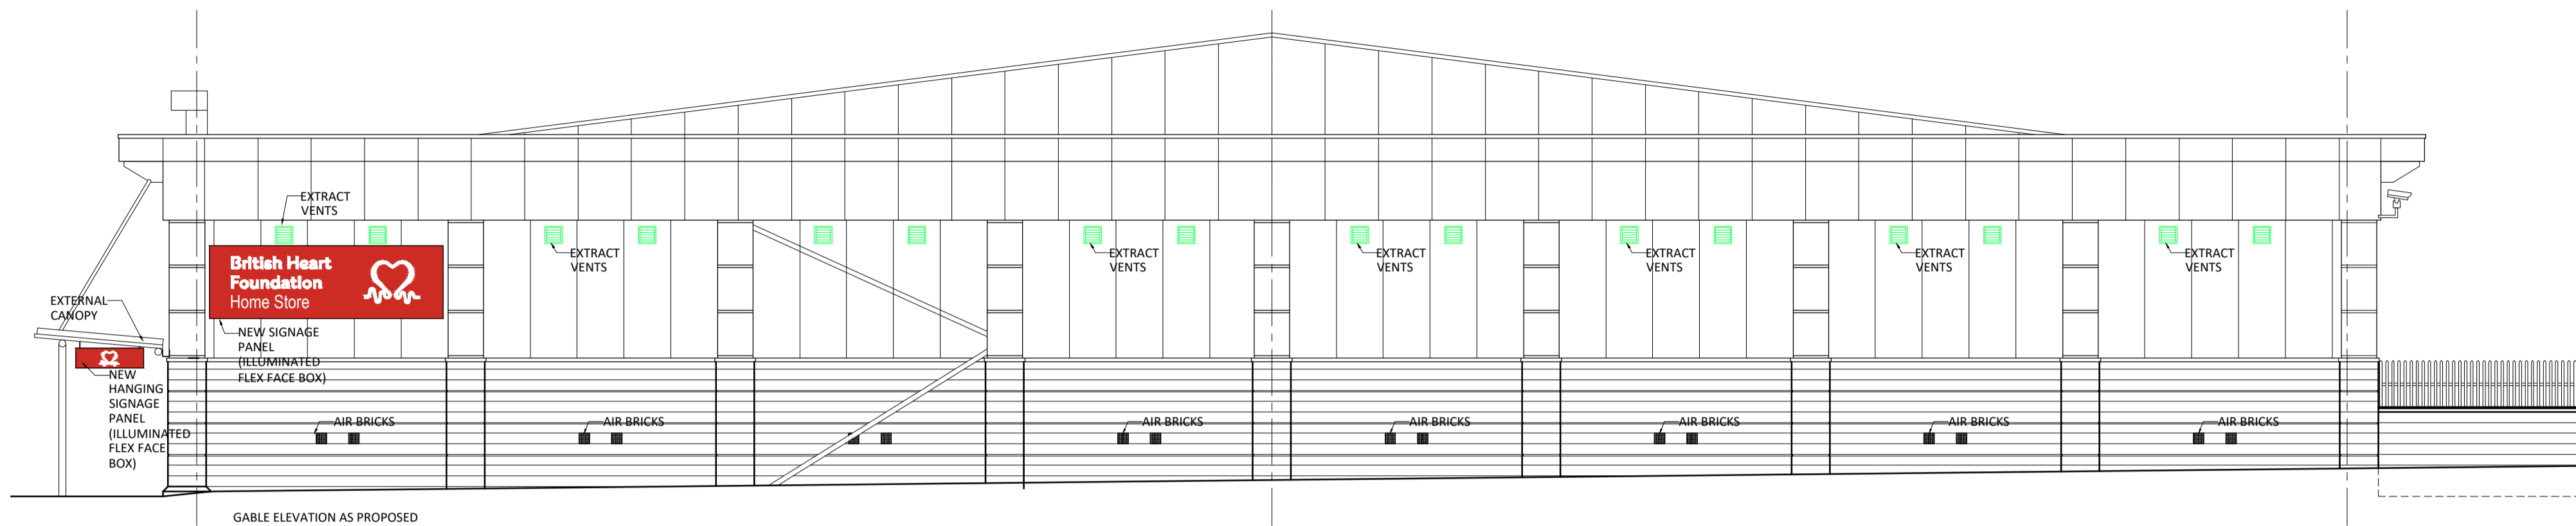

- KEY:
- STRIP LIGHTING
 - BULKHEAD LIGHT
 - CEILING MOUNTED EXTRACT FAN
 - CEILING MOUNTED SUPPLY/EXTRACT GRILLES
 - LOW LEVEL DOUBLE SWITCHED SOCKET OUTLET
 - HIGH LEVEL DOUBLE SWITCHED SOCKET OUTLET
 - HIGH LEVEL SINGLE SWITCHED SOCKET OUTLET
 - DATA CONNECTION OUTLET
 - LOW LEVEL FUSED SPUR
 - HIGH LEVEL FUSED SPUR
 - TELEPHONE POINT
 - WALL SWITCH (NO. OF WAYS)
 - BLANK WALL PLATE
 - DISTRIBUTION BOARDS & INCOMING SUPPLIES
 - ELECTRIC WATER HEATER
 - HV CONTROL PANEL
 - CEILING MOUNTED SPRINKLER
 - CEILING MOUNTED SPEAKER
 - MOTION DETECTOR
 - ALARM SOUNDER
 - EXTERNAL CCTV CAMERA
 - EXTERNAL SECURITY LIGHT
 - FIRE EXTINGUISHERS
 - BREAK GLASS CALL POINT
 - FIRE ALARM SOUNDER
 - SMOKE DETECTOR
 - HEAT DETECTOR
 - FIRE ALARM CONTROL PANEL
 - FLX HEATER

- LIGHTING
- New 600x600 modular recessed fluorescent light fittings.
 - New emergency spot (recessed light fitting)
 - New Bulkhead (EU) Light
 - NON-SALES AREAS: Luceco LUXPACK BATTEN 1500mm 4800m 46w STANDARD
 - Philips ST440T LED 35S/840 PSU WB 11 WH
 - 3kW Bush Nelson ceiling recessed electric Heater (S=Surface Mounted, R=Recessed)

C	04/01/2024	Updates per clients' comments
B	08/11/2023	Updates per warrant comments
A	13/10/2023	Changes as per client comments
Revision:	Date:	Description:

GRAHAM SIBBALD
Chartered Surveyors and Property Consultants

233 St Vincent Street, Glasgow G2 5DQ
Telephone 0141 332 1194 Fax 0141 332 3914
Website: www.g-s.co.uk Email: cad@g-s.co.uk

Client
British Heart Foundation
Crown House, Church Road
Claygate KT10 0BF

Project
Proposed New Retail Unit

Address
Unit 5 (951)
Gallowgate, The Forge Retail Park, Glasgow, G31 4BW

Drawing Title
RCP Plan, Section & Elevations As Proposed

Department No. GB_13629	Drg No. L(35)001	Revision C	Sheet Size 1:100 @ A1
----------------------------	---------------------	---------------	--------------------------

Aims No. 2023/07/0084	Drawing Status Warrant
--------------------------	---------------------------

Drawn By APD	Checked By	Date 12/10/2023
-----------------	------------	--------------------

PREPARED BY GRAHAM + SIBBALD TECHNICAL SERVICES LLP

