



NOTES:
 FIGURED DIMENSIONS TO BE TAKEN IN PREFERENCE TO SCALED DIMENSIONS.
 ALL DIMENSIONS TO BE CHECKED ON SITE.

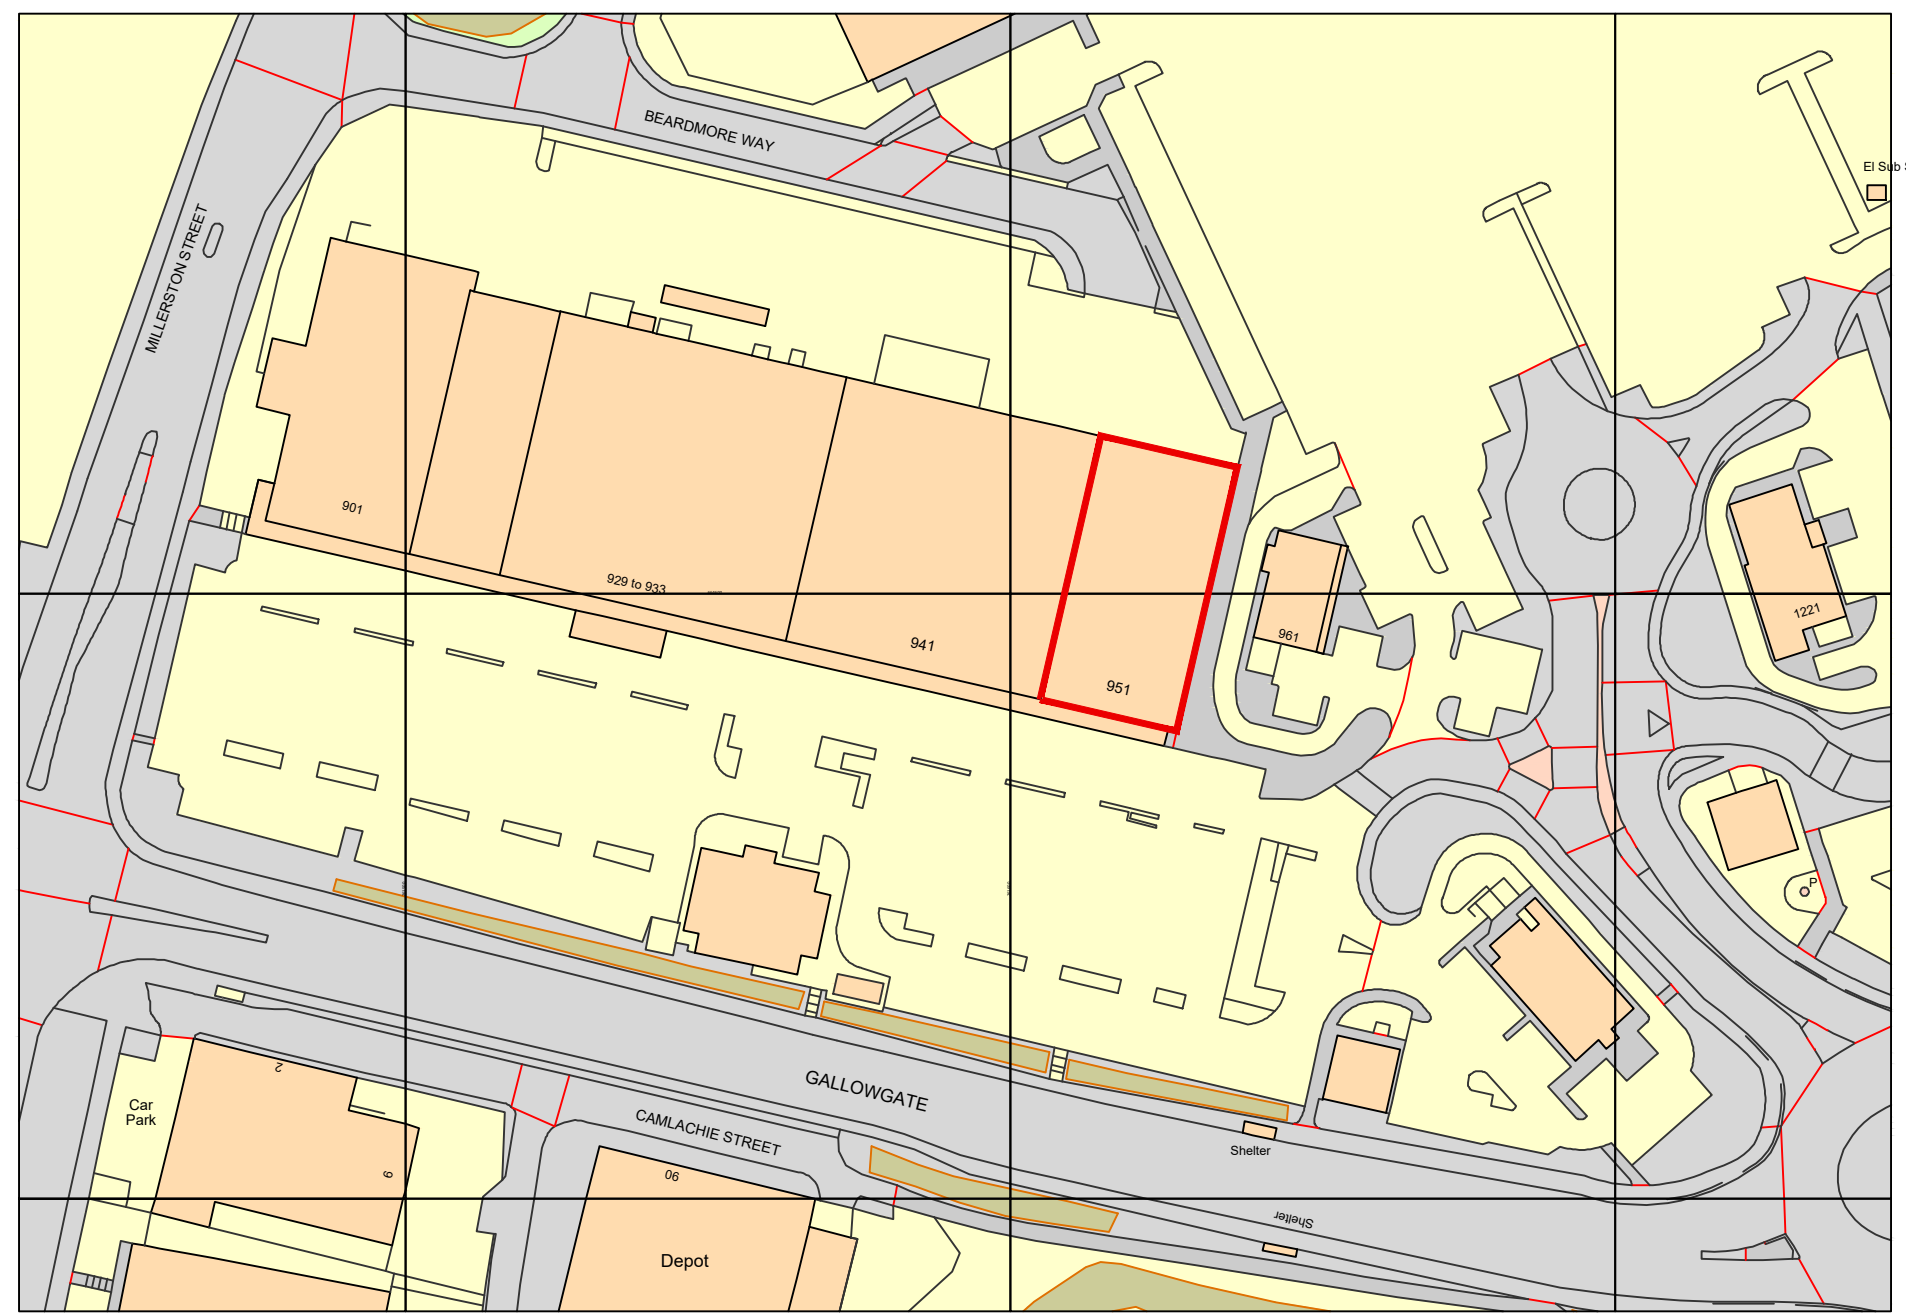

Ordnance Survey, (c) Crown Copyright 2023. All rights reserved. Licence number 100022432

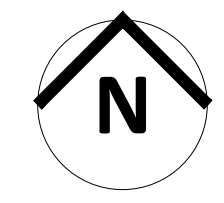

Revision: * Date: dd/mm/yyyy Description: Description....



Chartered Surveyors and Property Consultants
 233 St Vincent Street, Glasgow G2 5QY
 Telephone 0141 332 1194 Fax 0141 332 5914
 Website: www.g-s.co.uk Email: cad@g-s.co.uk

Client
 BRITISH HEART FOUNDATION

Project
 Proposed New Retail Unit

Address
 Unit 5 (951)
 Gallowgate, The Forge Retail Park, Glasgow, G31 4BW

Drawing Title
 Location Plan

Department No. GB 13629	Dwg No. L(90)001	Revision *	Sheet Size A3 @ 1:1250
----------------------------	---------------------	---------------	---------------------------

Aims No. 2023/07/0084	Drawing Status Warrant
--------------------------	---------------------------

Drawn By APD	Checked By	Date 17/10/2023
-----------------	------------	--------------------

PREPARED BY GRAHAM + SIBBALD TECHNICAL SERVICES LLP