

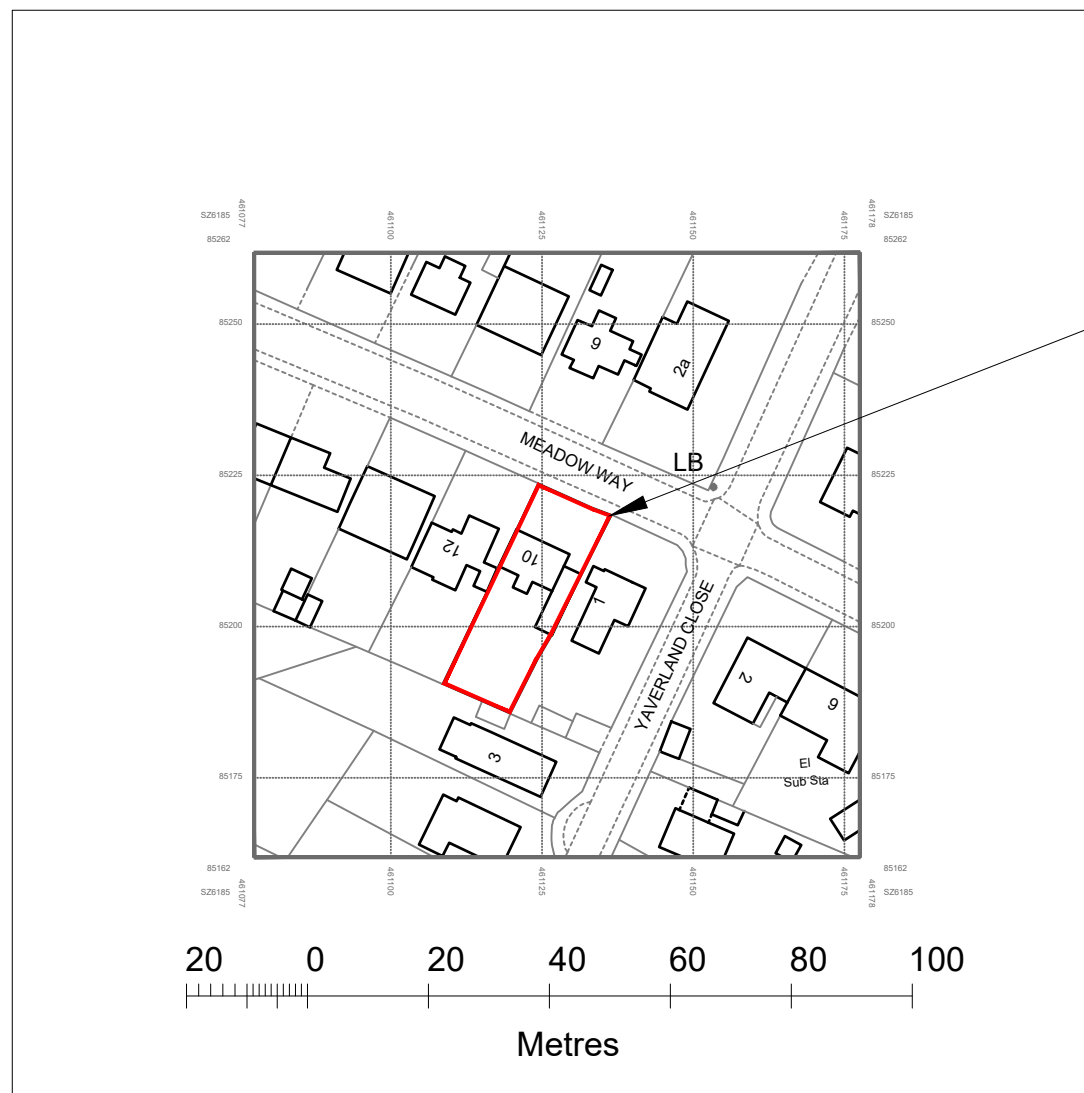


NOTES
DO NOT SCALE. WORK TO FIGURED DIMENSIONS ONLY.
CONTRACTOR TO CHECK ALL DIMENSIONS.
ALL ERRORS AND OMISSIONS TO BE REPORTED TO THE ARCHITECT.

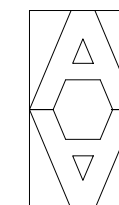

The Site

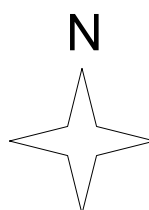

ARTHUR ARCHITECTS
RIBA Chartered Architect
84 Manor Grove, Richmond TW9 4QF
tel: 07765 956 421 fax: 020 8288 1410
email: design@arthur-architects.com

Project
Extension & Altertions
10 Meadow Way, Yaverland, Sandown

Title
Site Location Plan

Scale 1:1250 @ A3	Date Jul 2023	Drawn by AA
Job Number 1056-XX	Drawing Number 000	Revision