

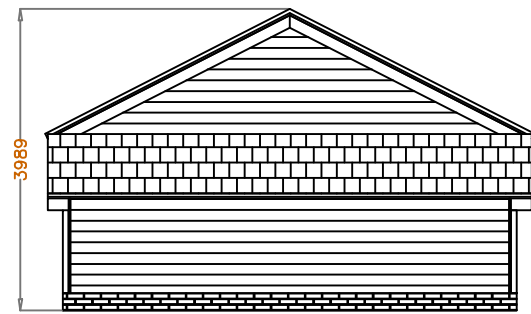



Client Lemon Lumba			
Site			
Title 2 Bay Garage With Side Aisle			
Scale 1:100 @A3	Date 16/10/23	Drawn BA	Checked BA
Project No 27594	Drawing No 27594	Rev A	

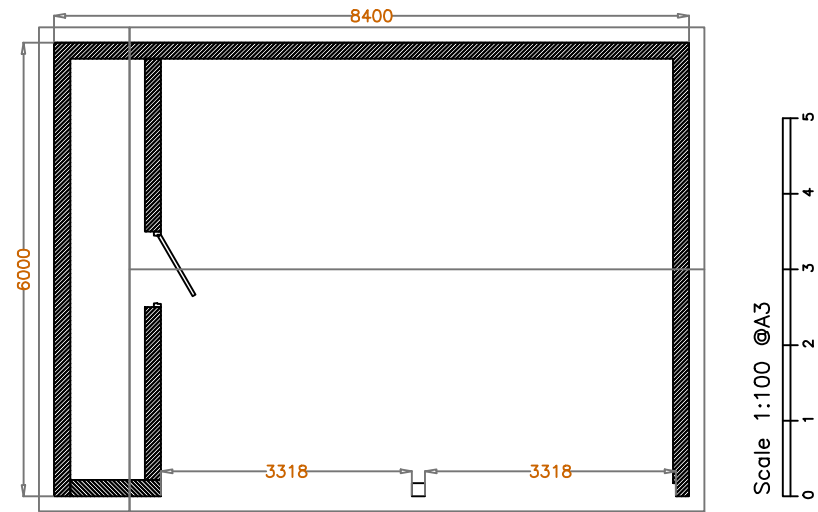


Left side

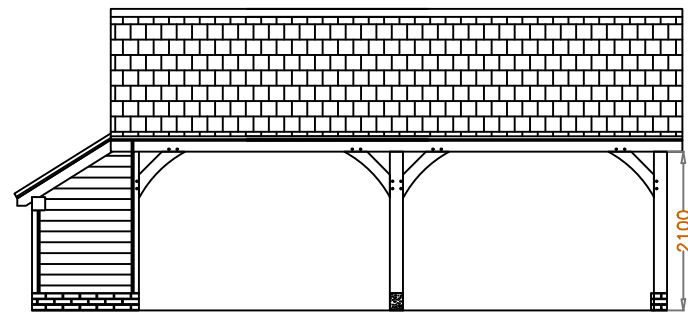

Front

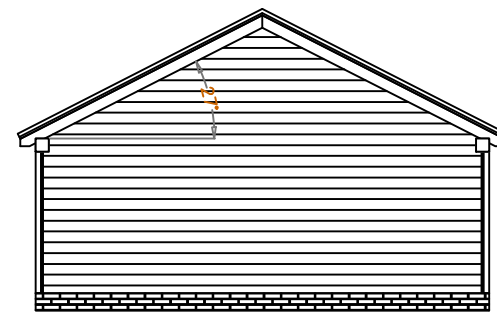

Right Side

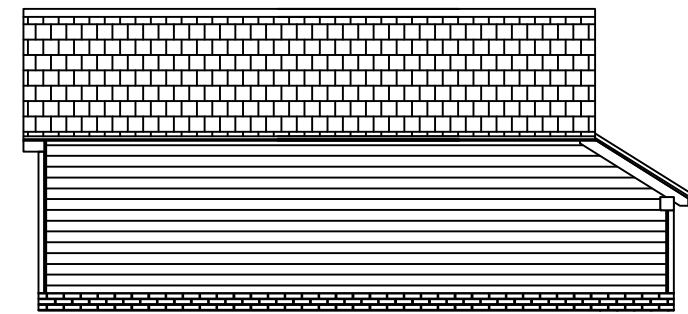

Back

