
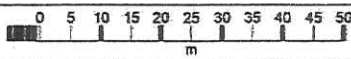


06 FEB 2024

17620124

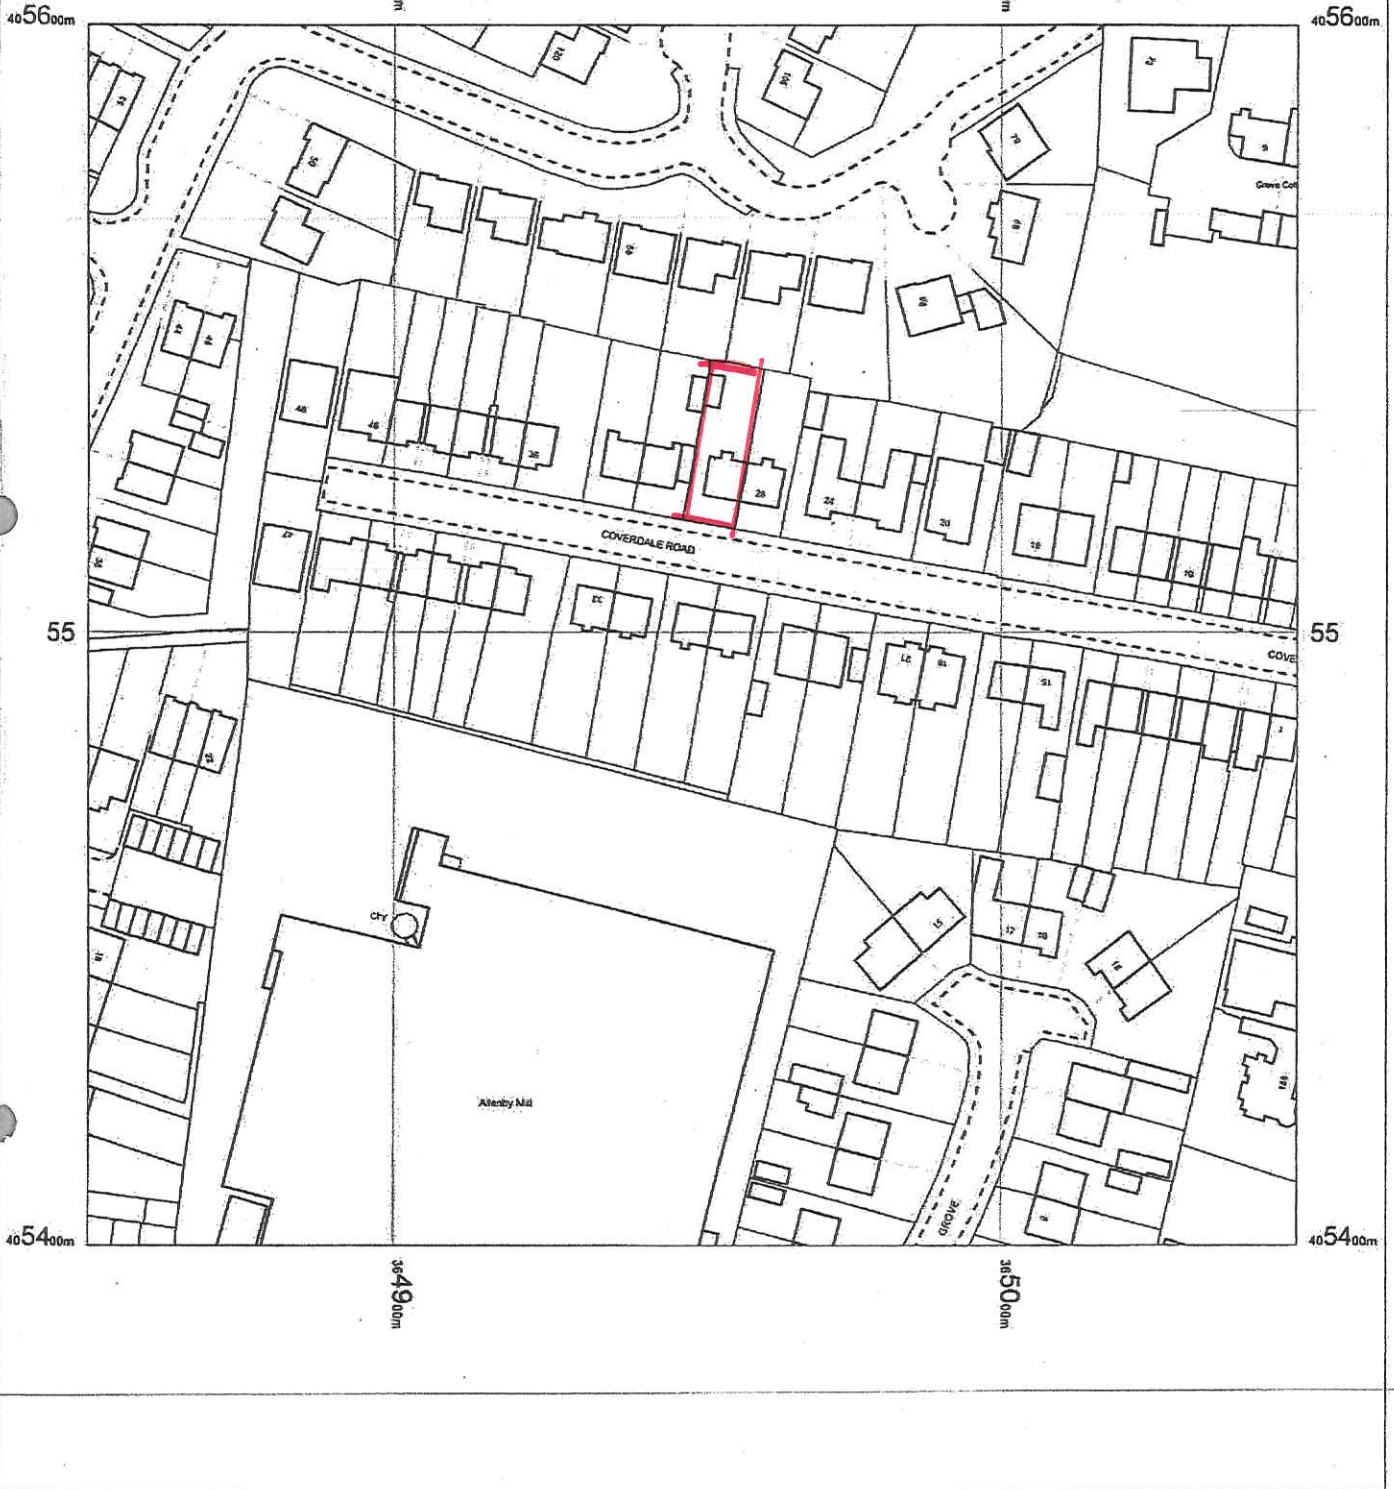

**COVERDALE ROAD**  
**BL5 3RG**

OS MasterMap 1250/2500/10000 scale  
 24 November 2015, ID: BW1-00481953  
[www.blackwellmapping.co.uk](http://www.blackwellmapping.co.uk)

1:1250 scale print at A4, Centre: 364950 E, 405500 N

©Crown Copyright Ordnance Survey. Licence no.  
 100041040



**BLACKWELL'S**  
[www.blackwellmapping.co.uk](http://www.blackwellmapping.co.uk)

Mapping  
 sourced from



TEL: 0114 268 7658  
[mans.sheffield@blackwell.co.uk](mailto:mans.sheffield@blackwell.co.uk)