


Proposed side (neighbours no. 82) elevation A3 1:50

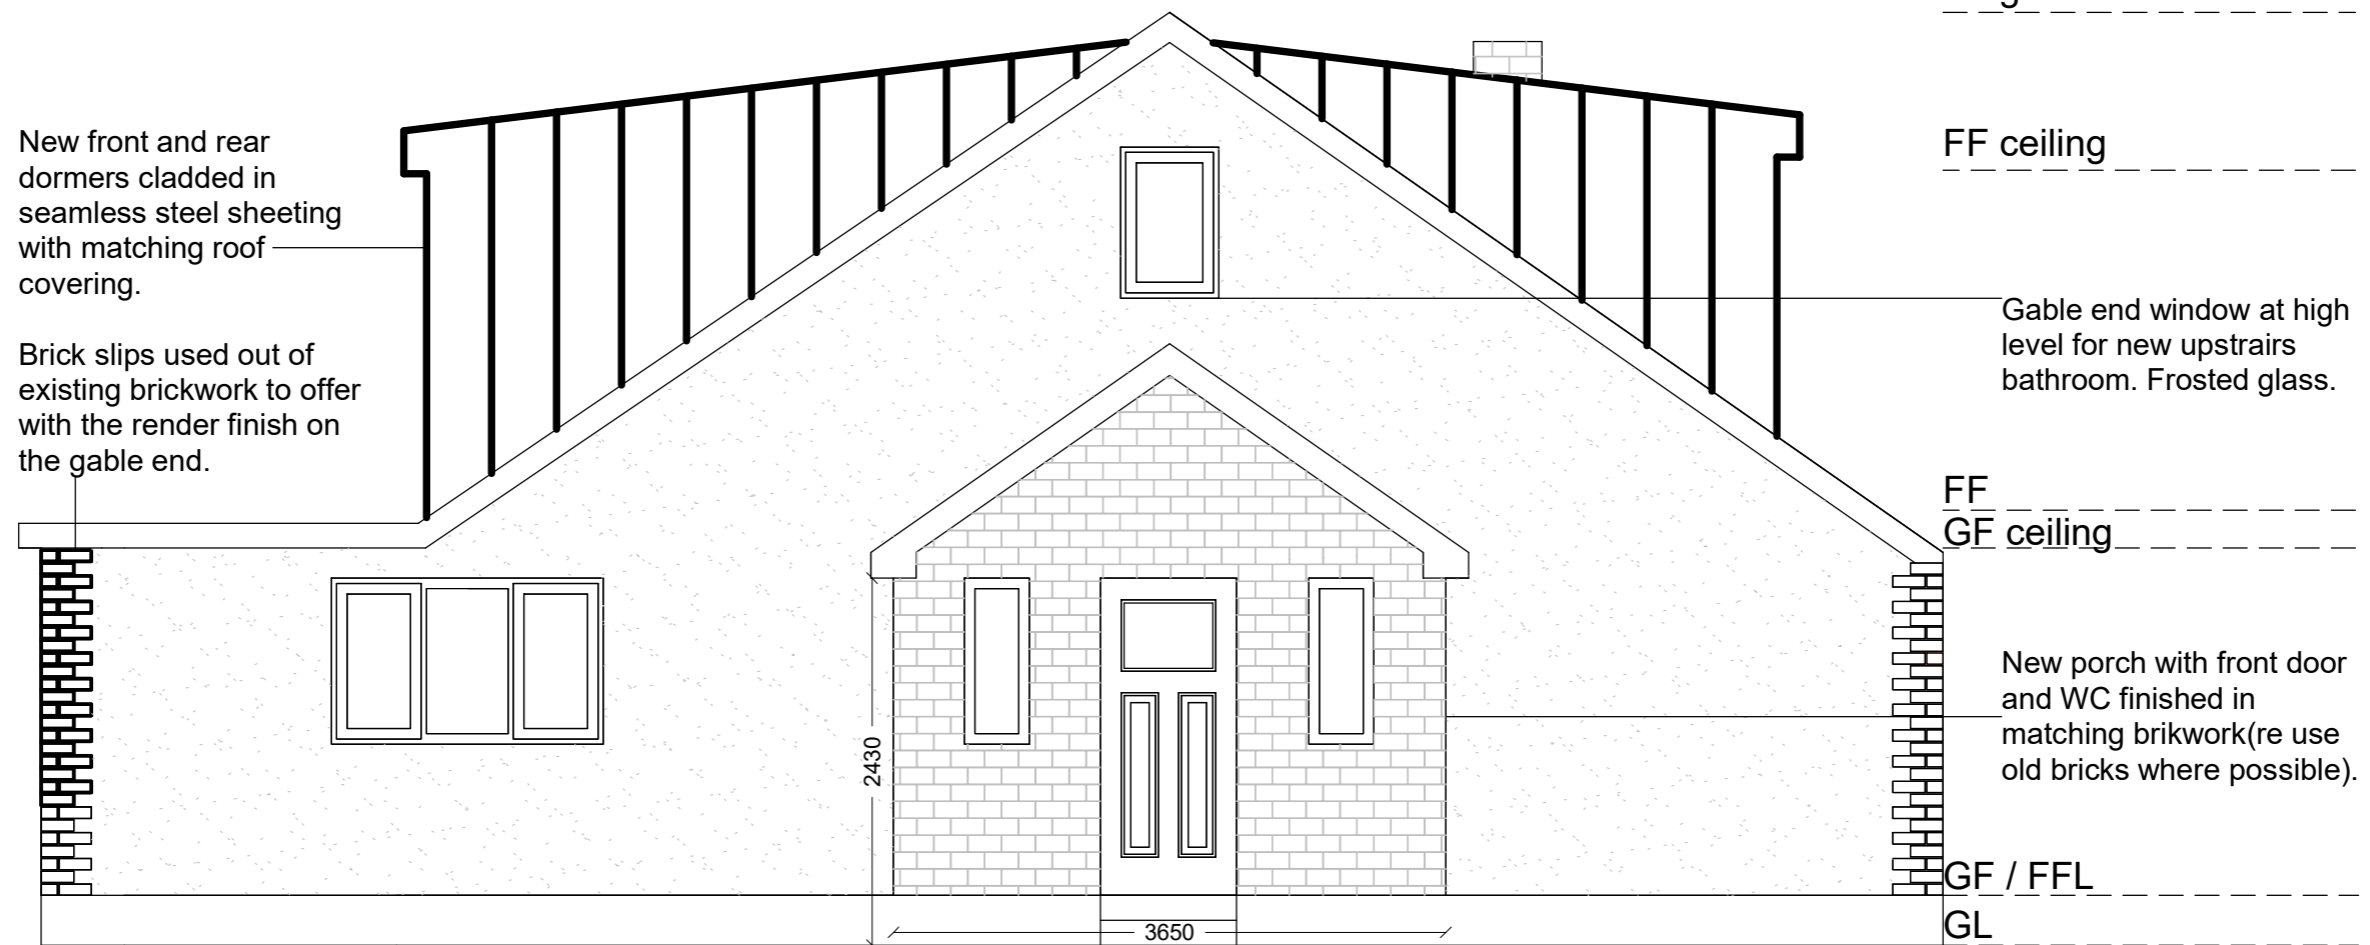

Proposed side (gable no. 86) elevation A3 1:50