






Existing side (gable) elevation A3 1:50

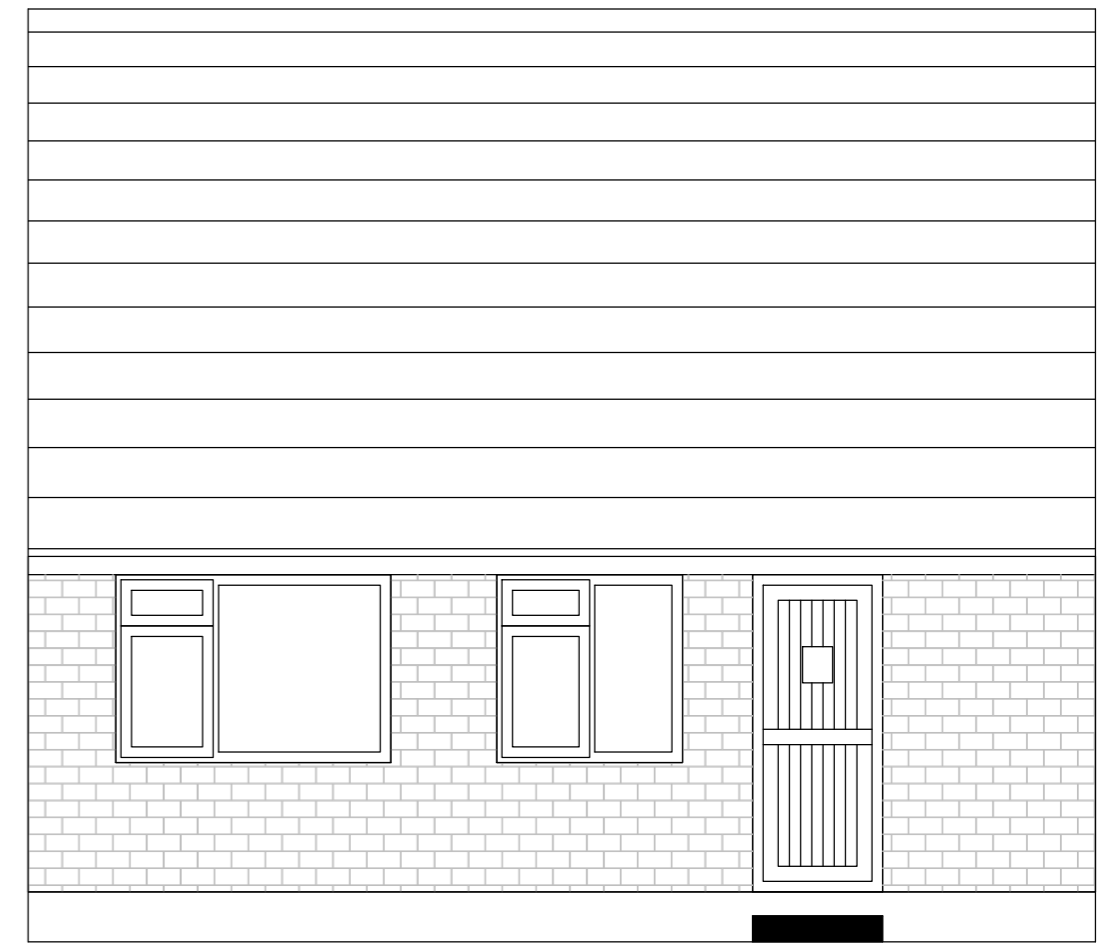

Existing rear elevation A3 1:50

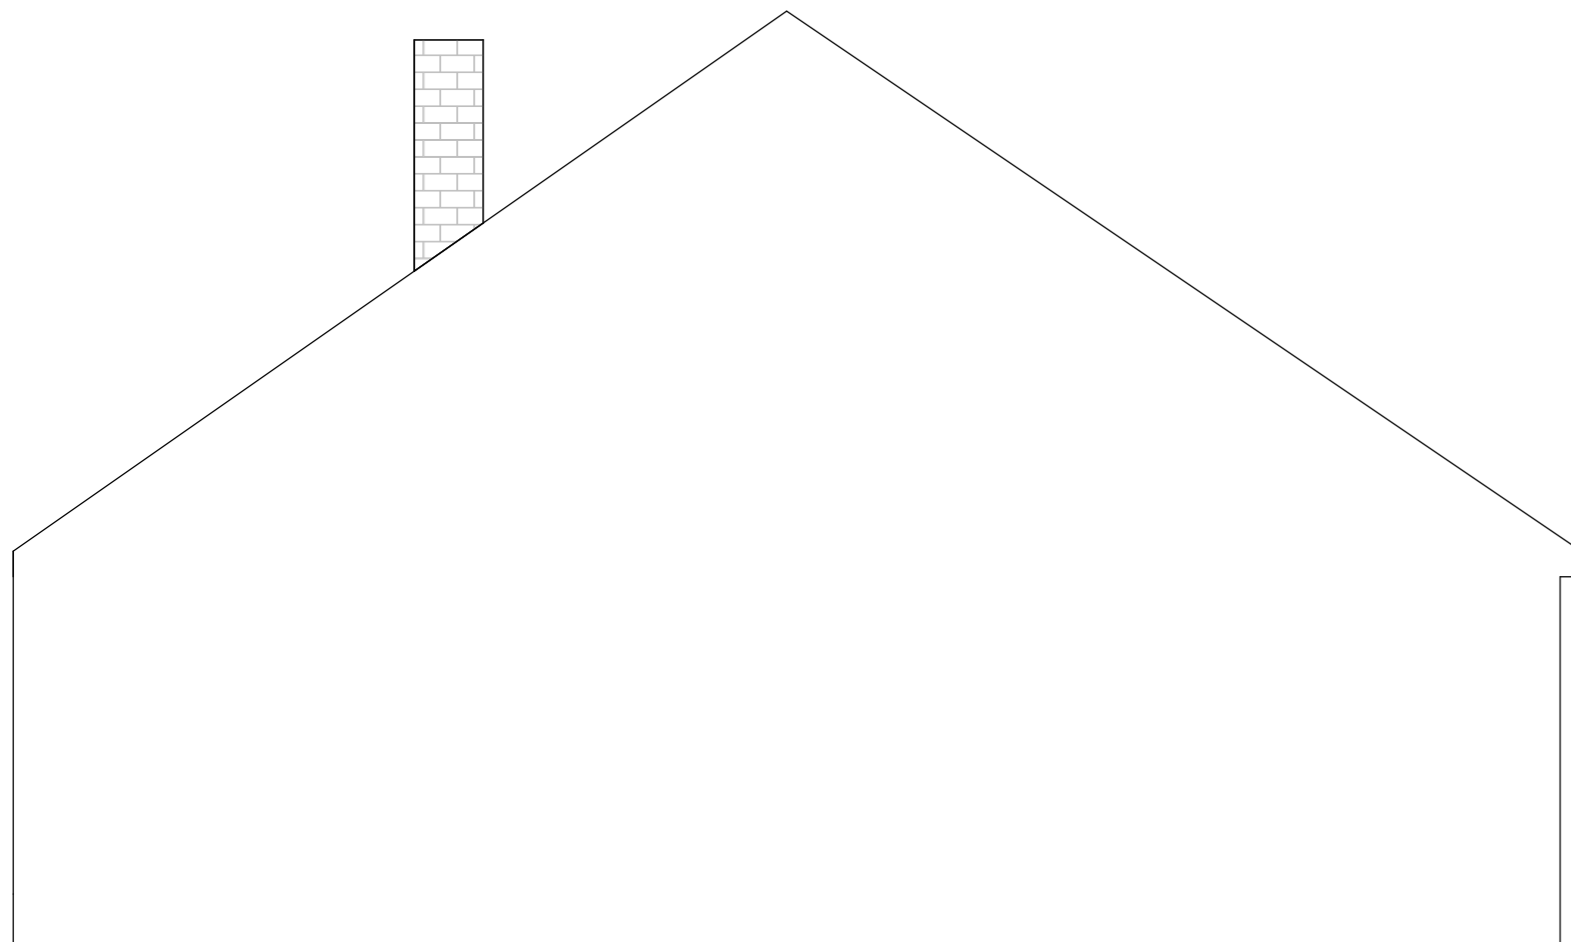

Existing side (neighbours no. 82) elevation A3 1:50

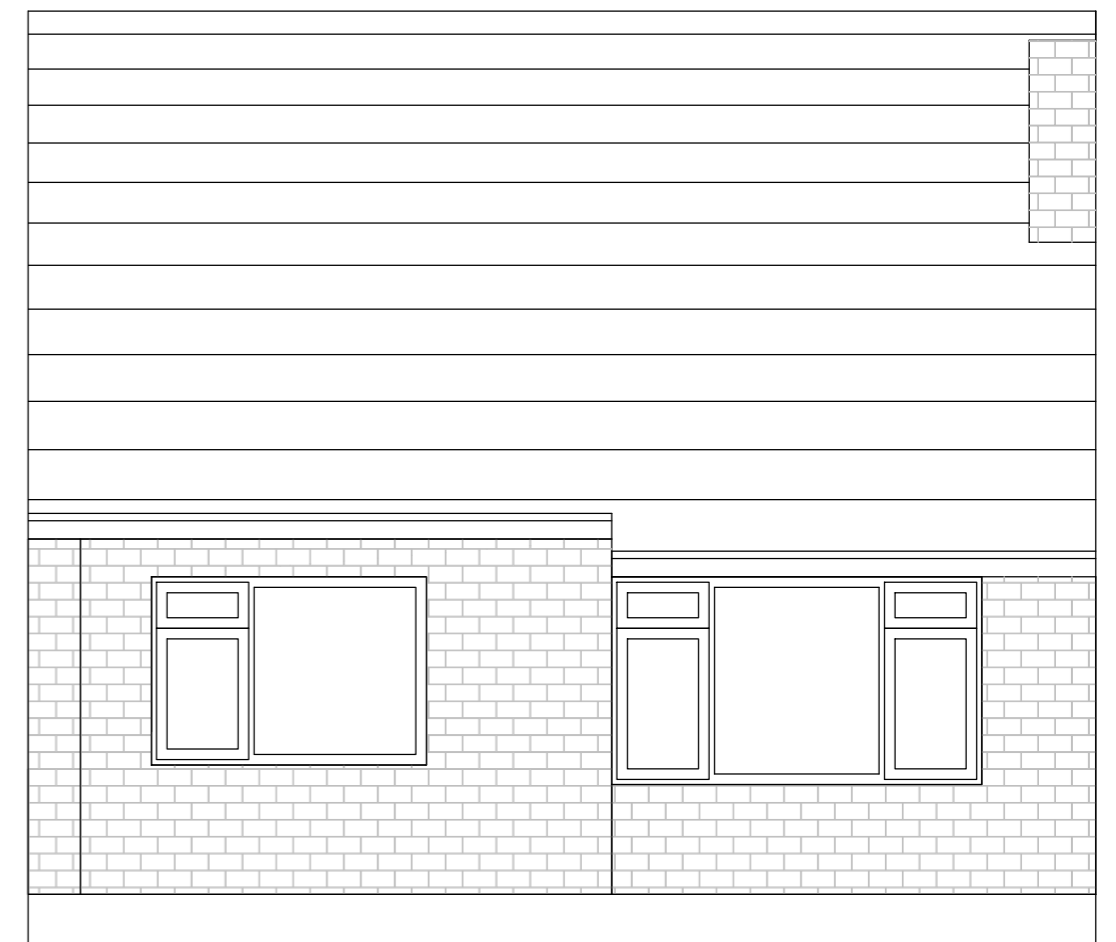

Existing front elevation A3 1:50