


12/01/24
13 FEB 2024

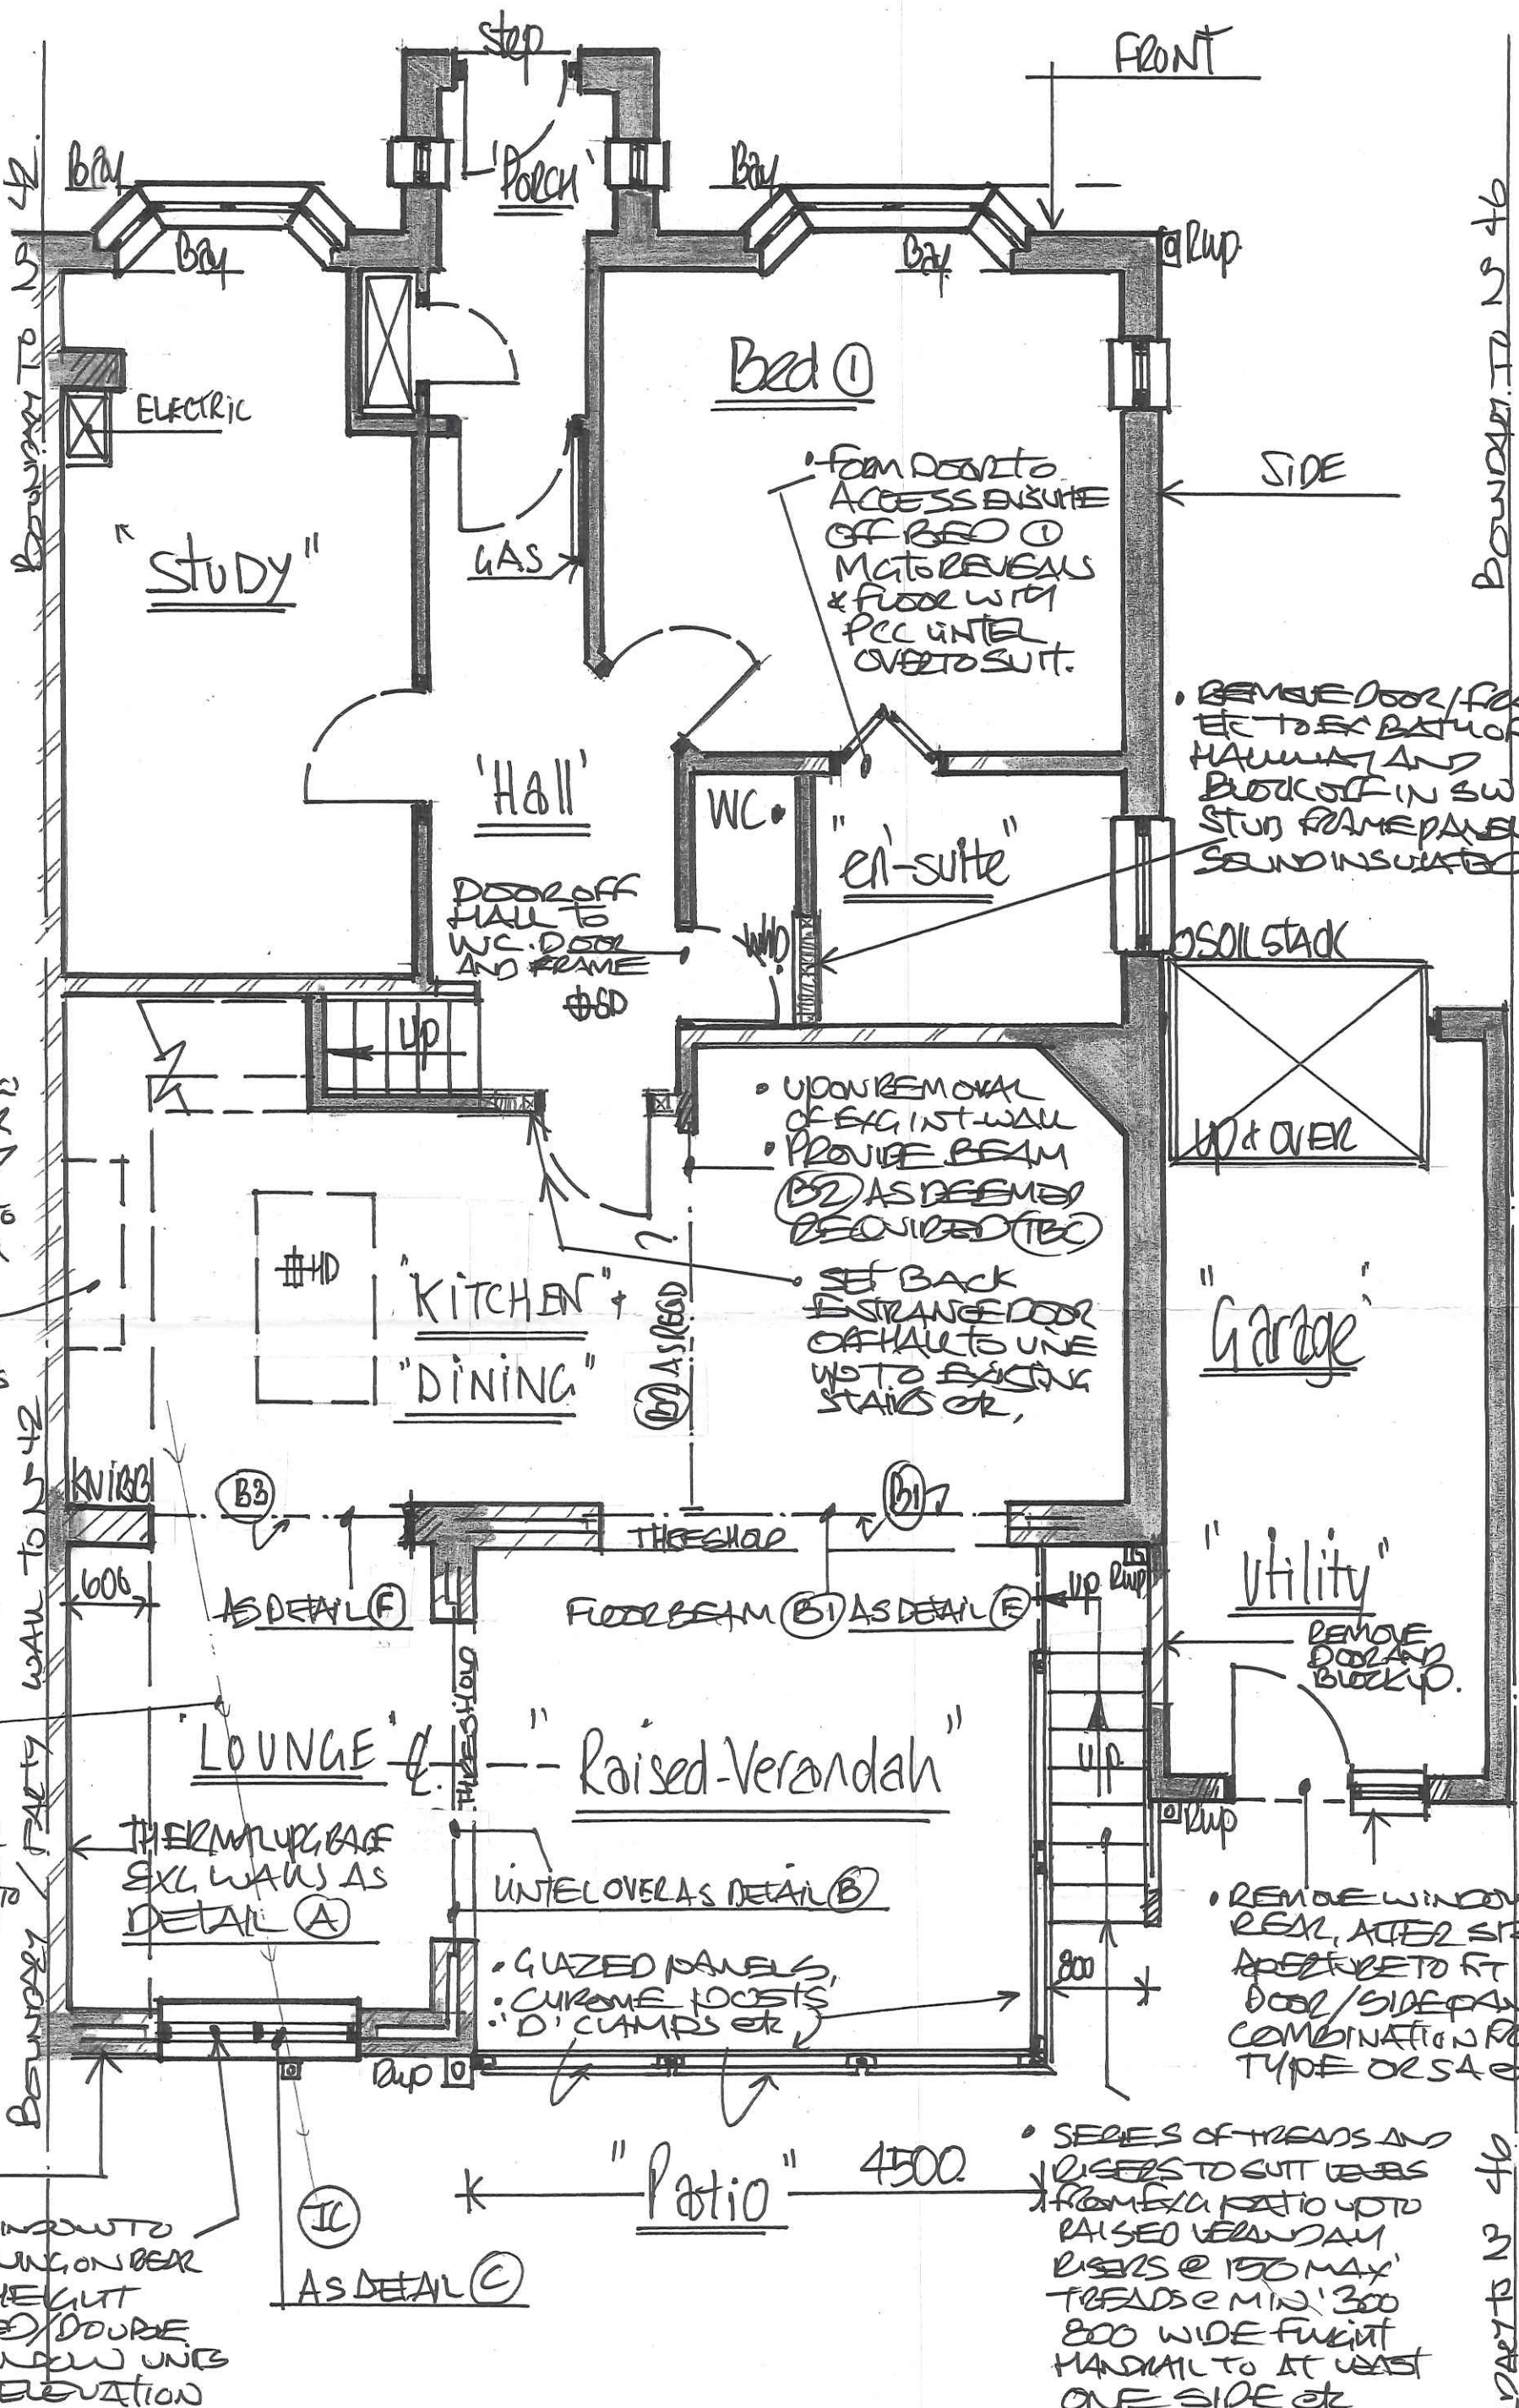

REMOVED REMAINDER OF CURTAIN BRACKET G. FLOOR TO PARTY WALL TO N 42 REFER TO STRUCTURAL DRAWINGS DETAILS.

KITCHEN WASTED TO SANITARY ie SINKETS RUN UNDER NEW FLOOR SUSP. FLOOR CONSTRUCTION CONNECTED TO EXC FIN/SW COMBINED DETAIL A

REMOVE WINDOW TO AFTER OPENING ON REAR TO FIT FULL HEIGHT TOUCHED/DOUBLE GLAZED WINDOW UNITS ON REAR ELEVATION

1:50 PROPOSED G. FLOOR - PLAN

DRGN: 4

BOUNDARY TO N 42

BOUNDARY TO N 40