


PROPOSED ROOF FLOOR PLAN
The Thames Hotel, Maidenhead @ 1:100

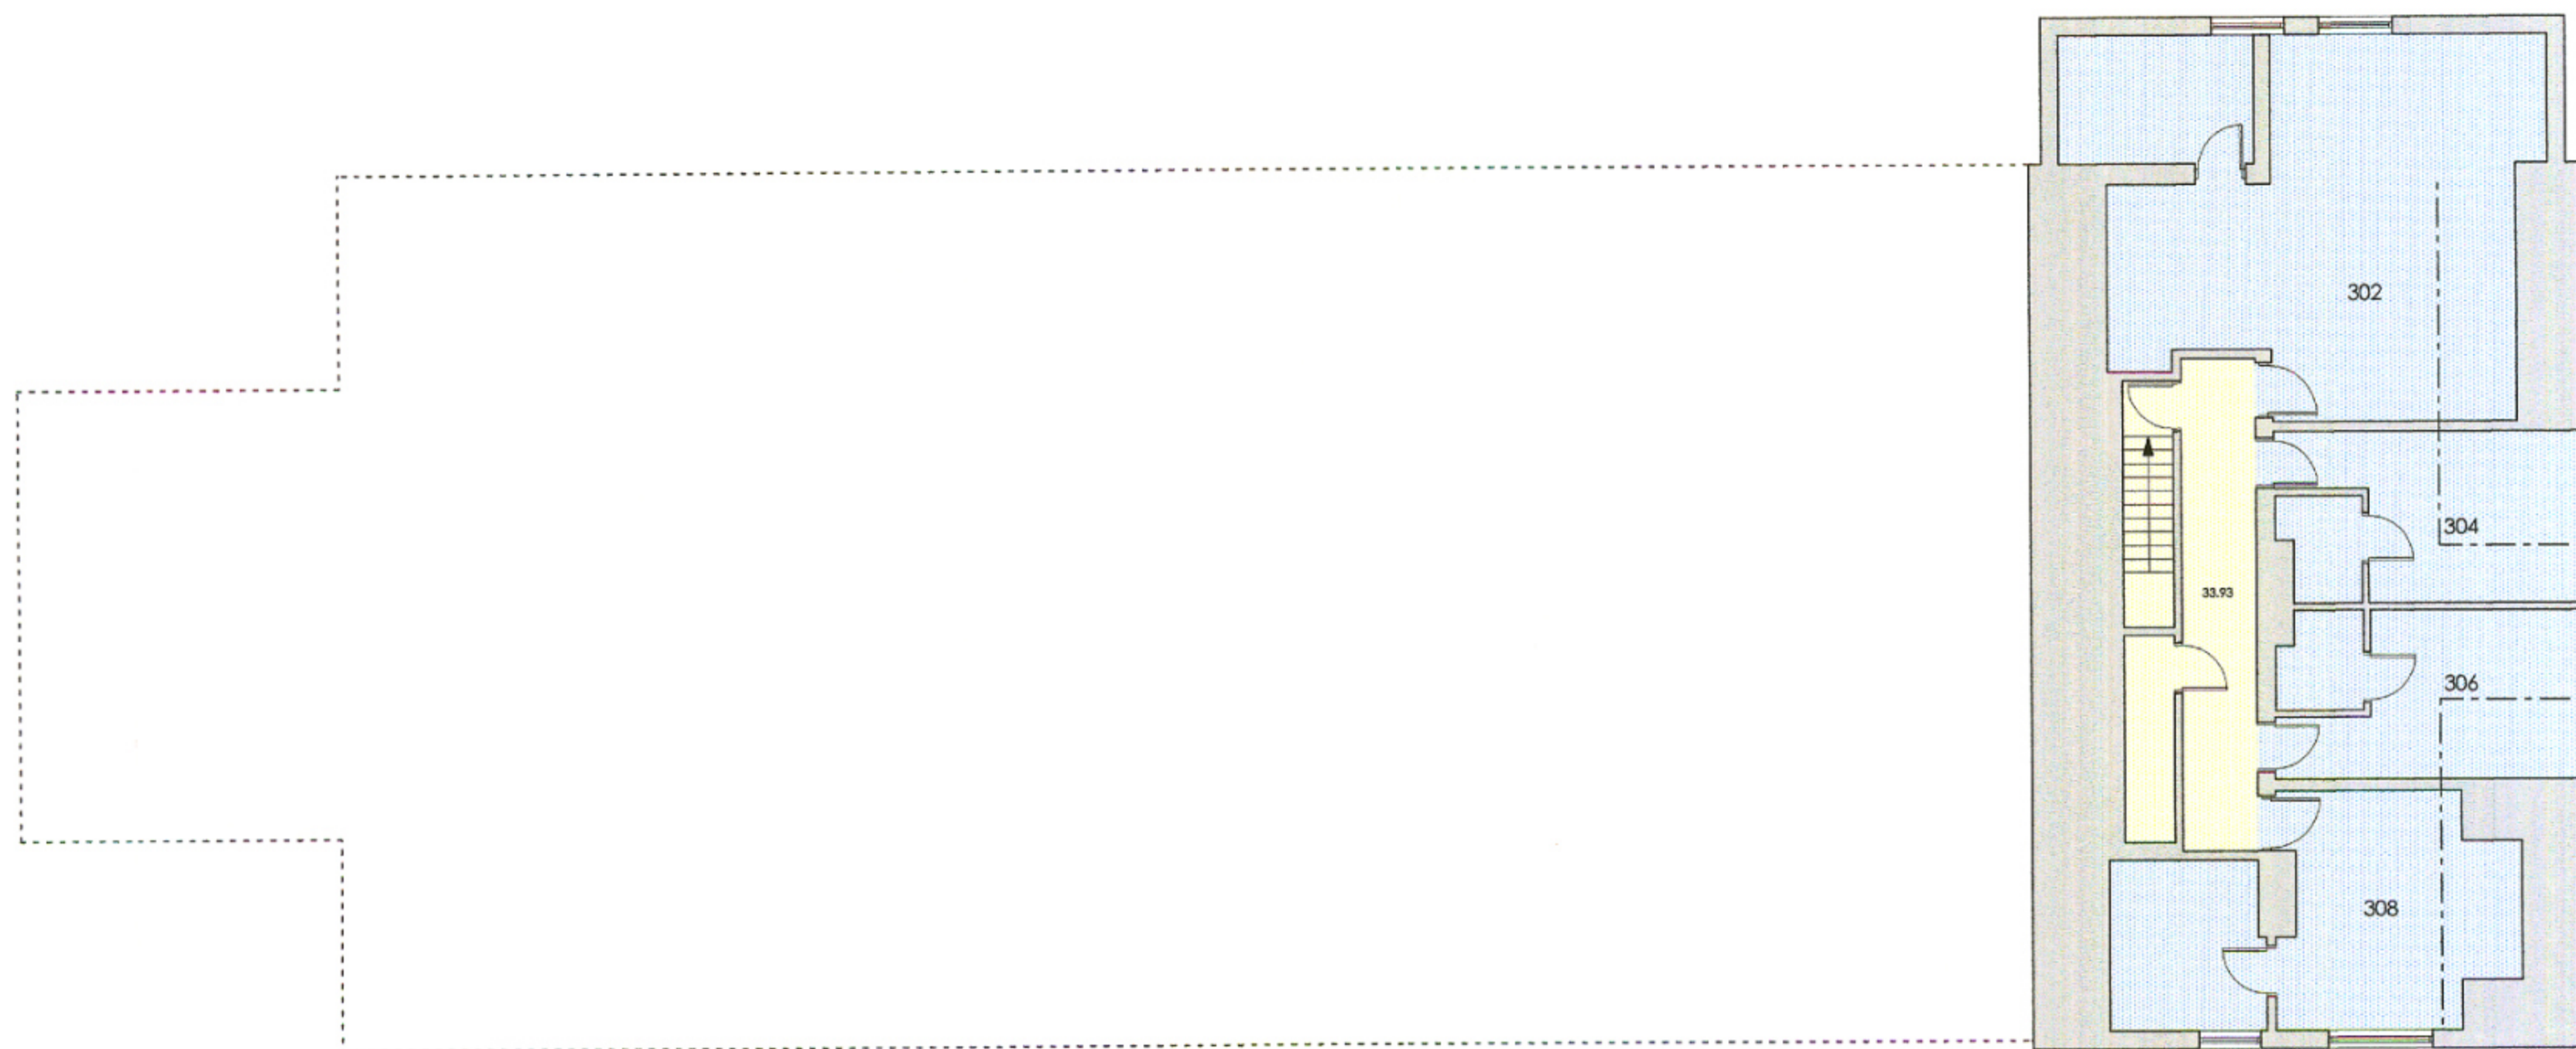

PROPOSED THIRD FLOOR PLAN
The Thames Hotel, Maidenhead @ 1:100

- Key - - Service Area
 - Public Area
 - Bedroom