


DIAL COTTAGE, WESTMILL

BLOCK PLAN

DRAWING: DIAL_00_002 - 00

DATE: 08.02.2024

PLANNING REF: 3/24/0186/HH

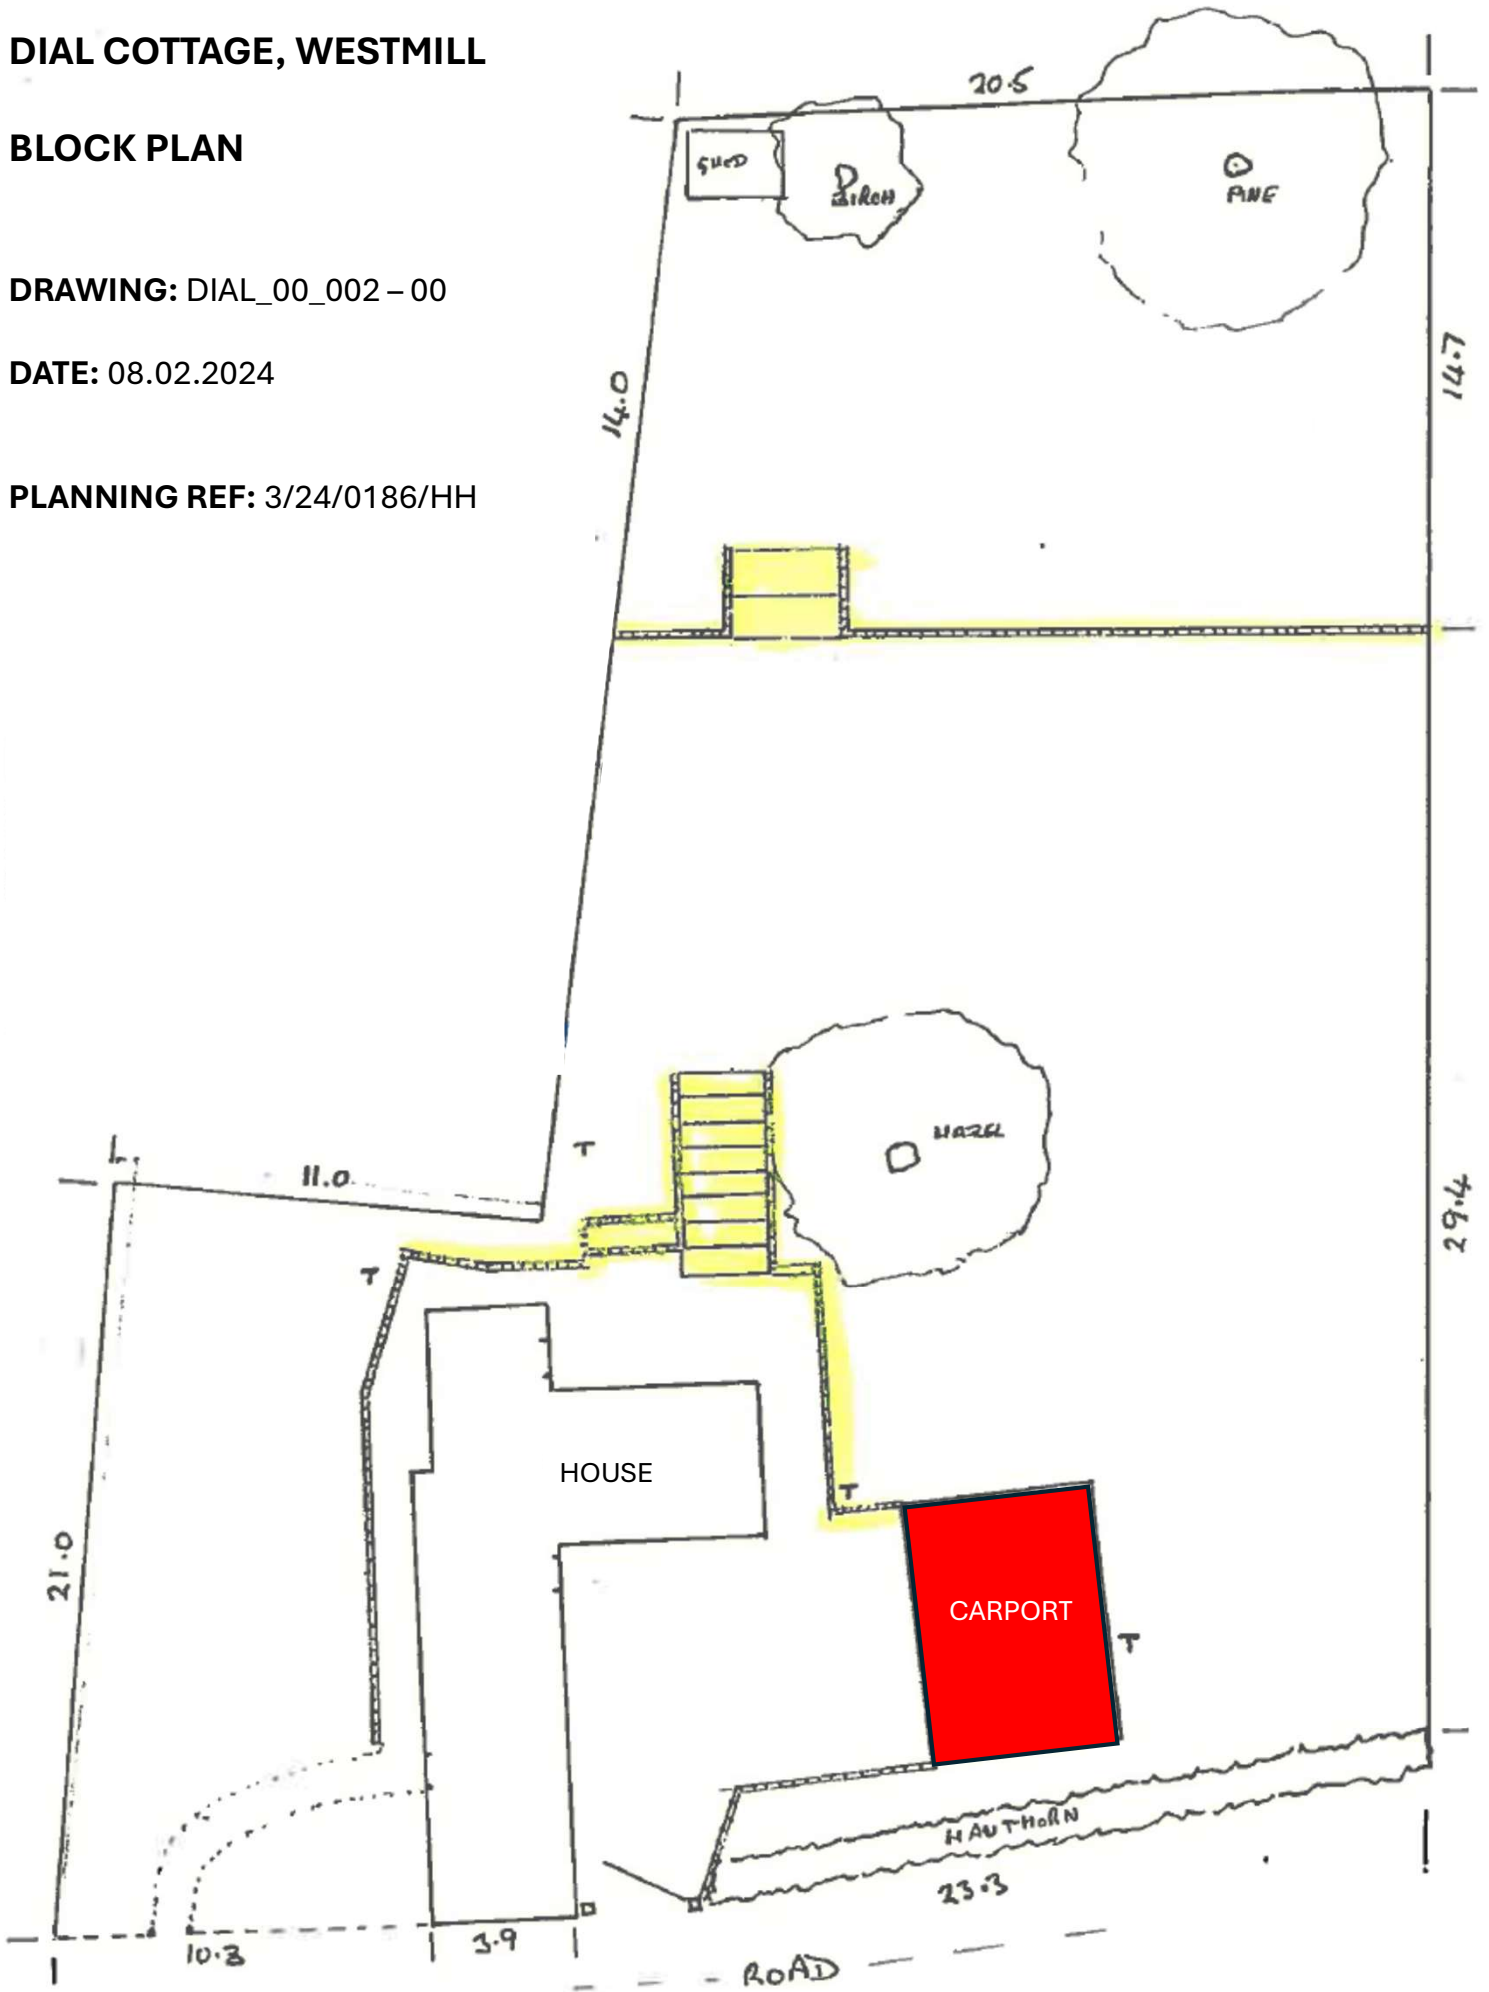

1:200
(A4)

0m 5m 10m