



- Materials:**
1. Red facing brick
 2. Render
 3. Black painted timber weatherboard cladding
 4. Red hanging clay tiles
 5. Red clay plain roof tiles
 6. White timber windows/Doors
 7. Black timber fascia, soffit and rainwater goods

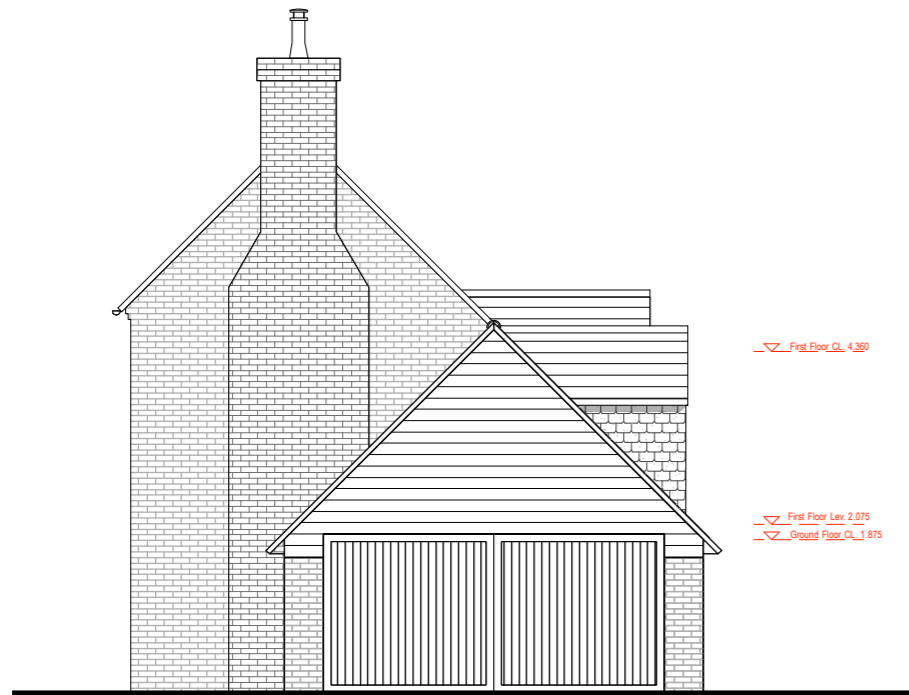


EXISTING SIDE (EAST) ELEVATION



EXISTING SIDE (WEST) ELEVATION

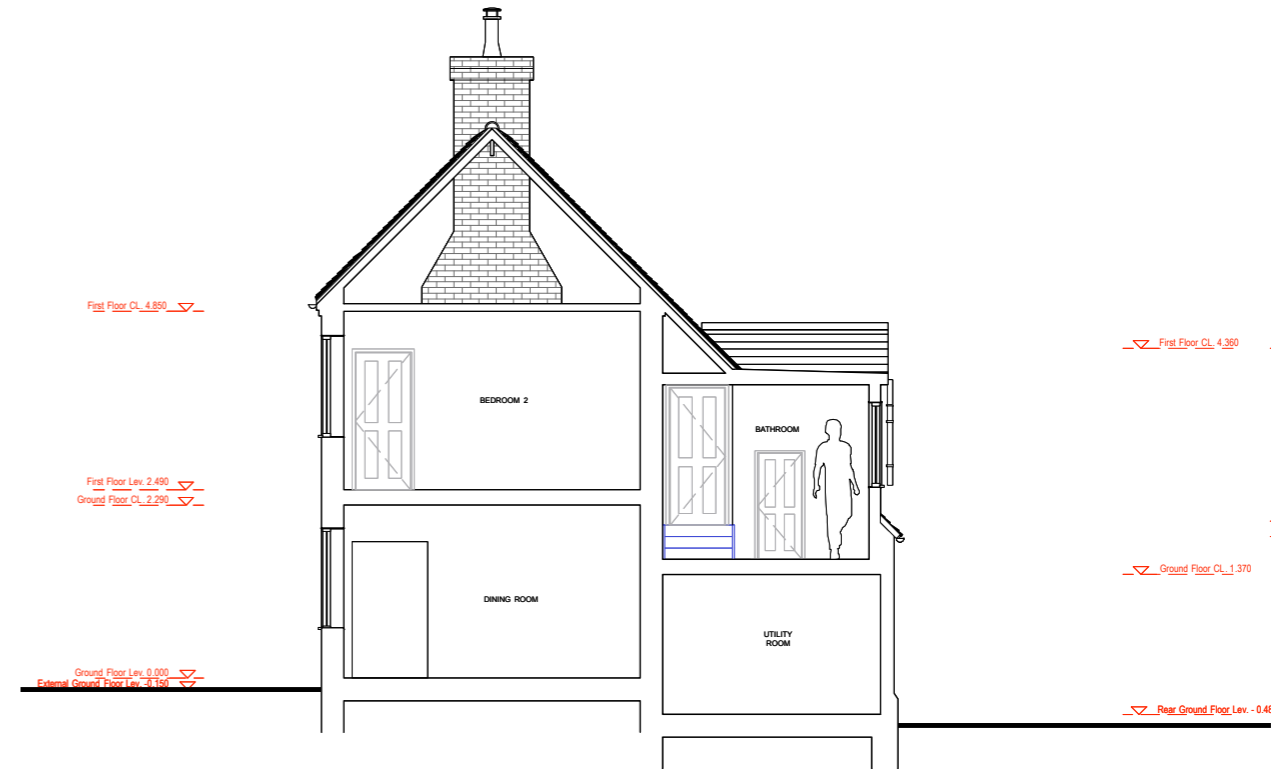

EXISTING SECTION AA

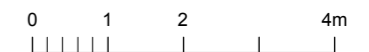

Äröland
Design

3 Church Walk
Sawbridgeworth
Herts CM21 9BJ

07884294779

Revisions:

Project: Vine Cottage, High Wych Lane, Sawbridgeworth, CM21 0JJ
Drawing: Existing Side Elevations & Section AA
Date: June 2022

Status: Planning
Scale: 1:100@A3
Drawing No: 0303-0201-P