



PROPOSED GROUND FLOOR PLAN

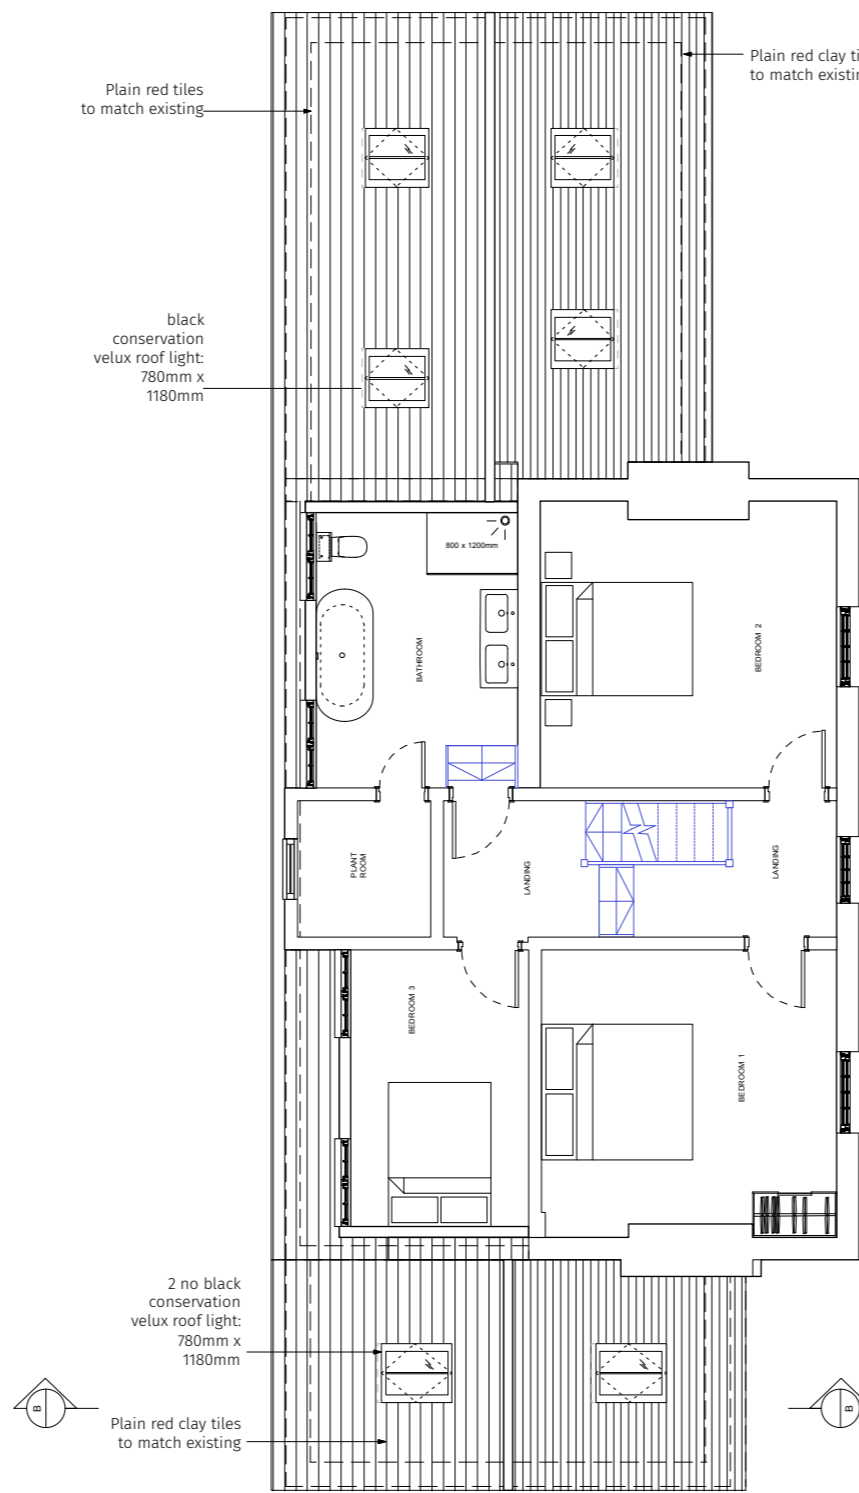

PROPOSED 1st FLOOR PLAN

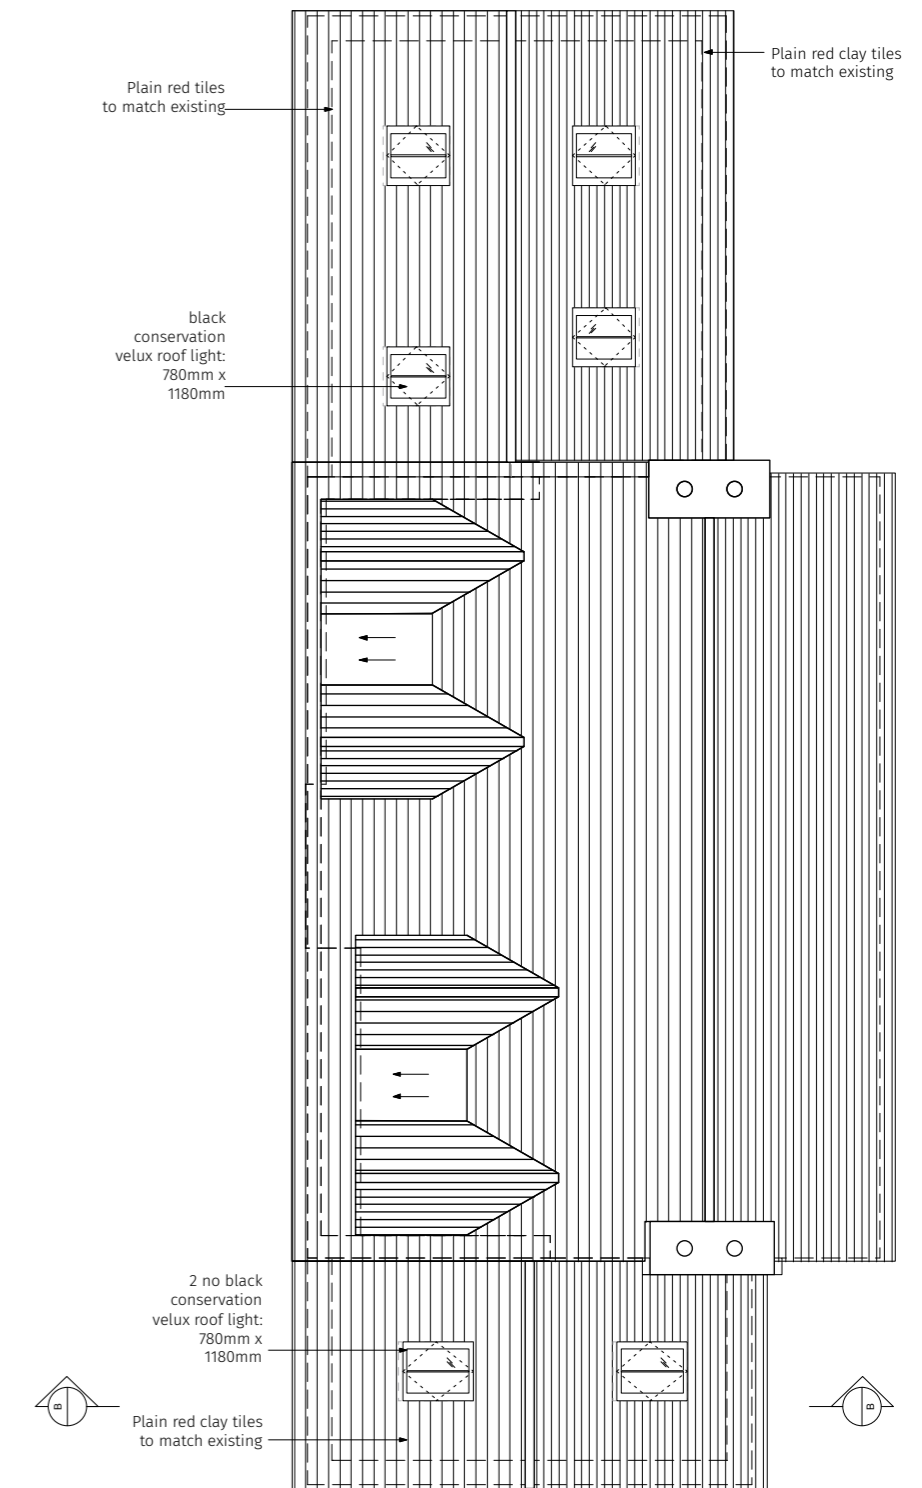

PROPOSED ROOF PLAN

