

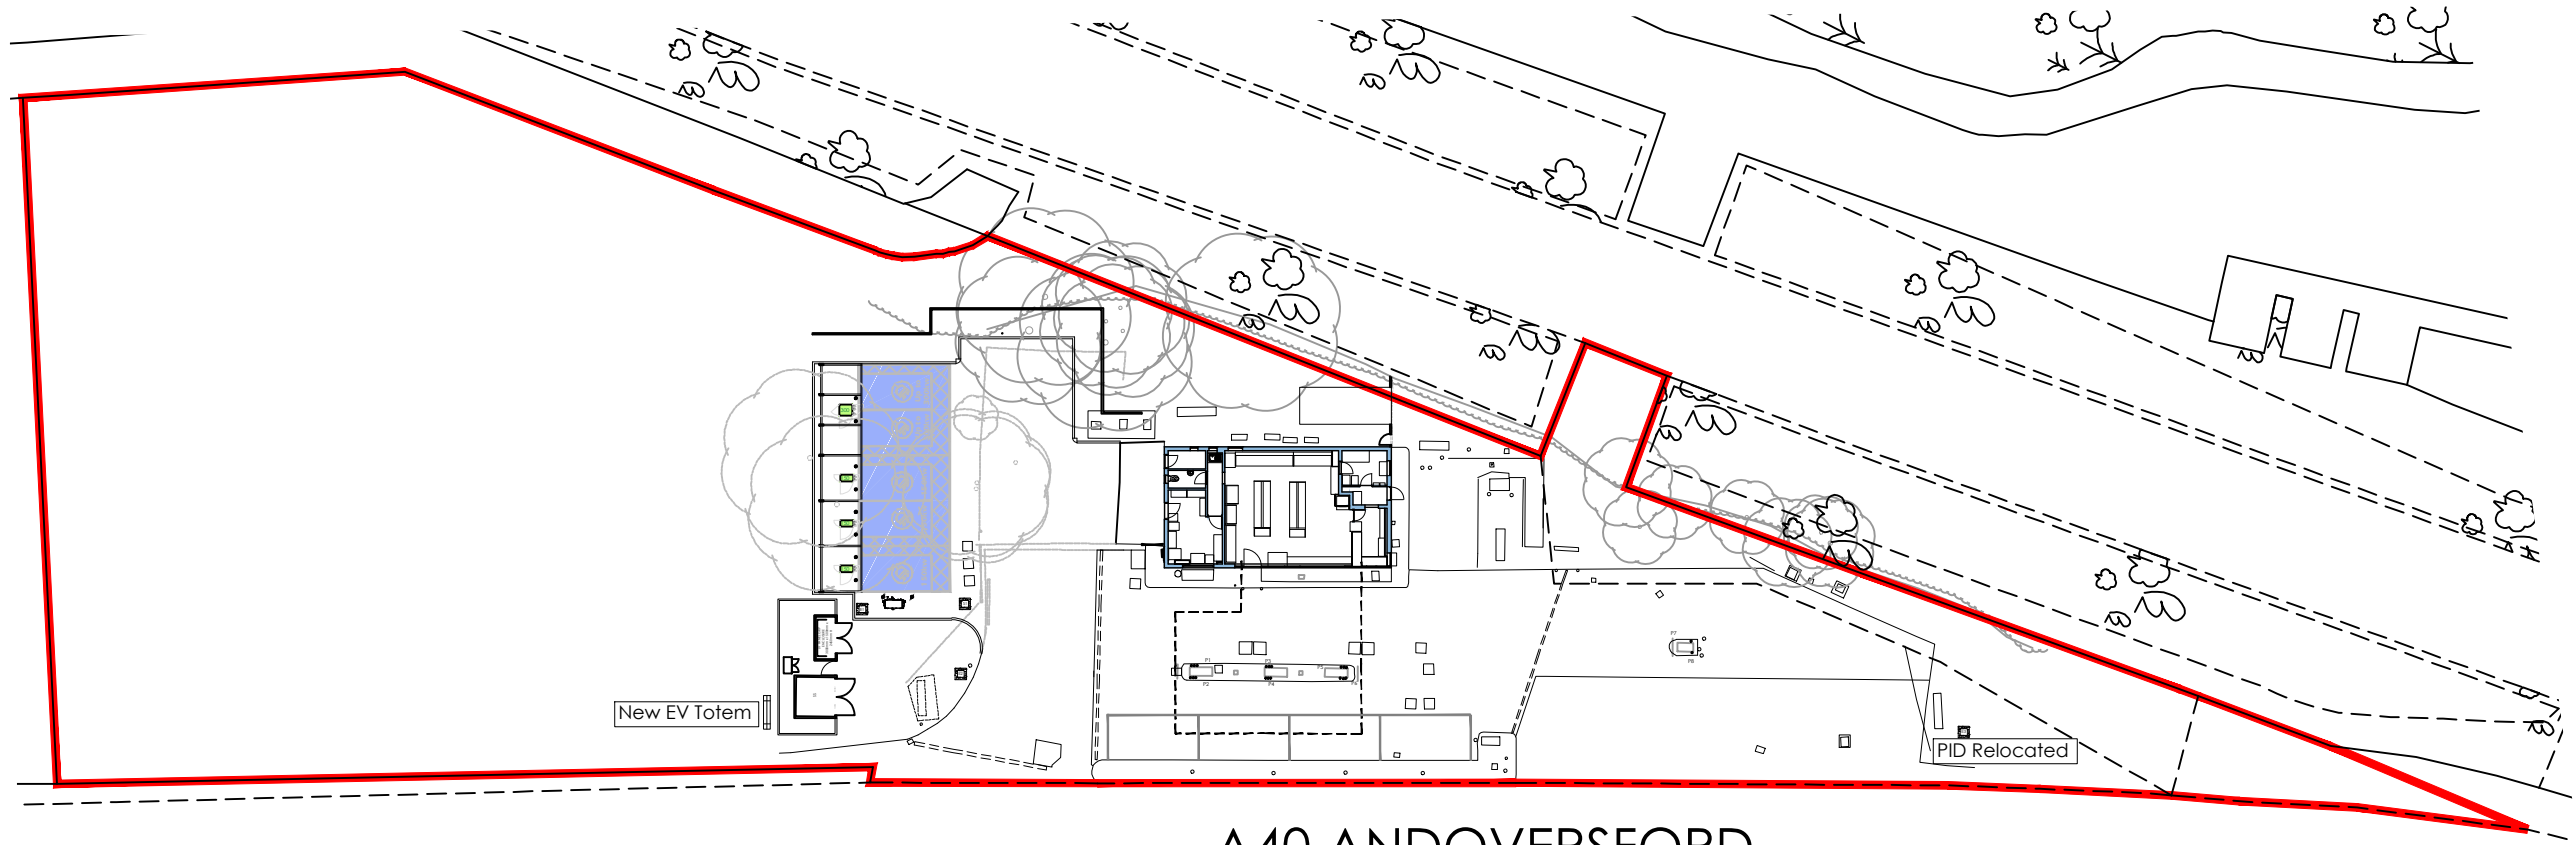
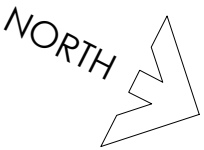


SCHEDULE OF AREAS	
Site Area (Red Line):	4405m ² / 0.4405ha / 1.088acres

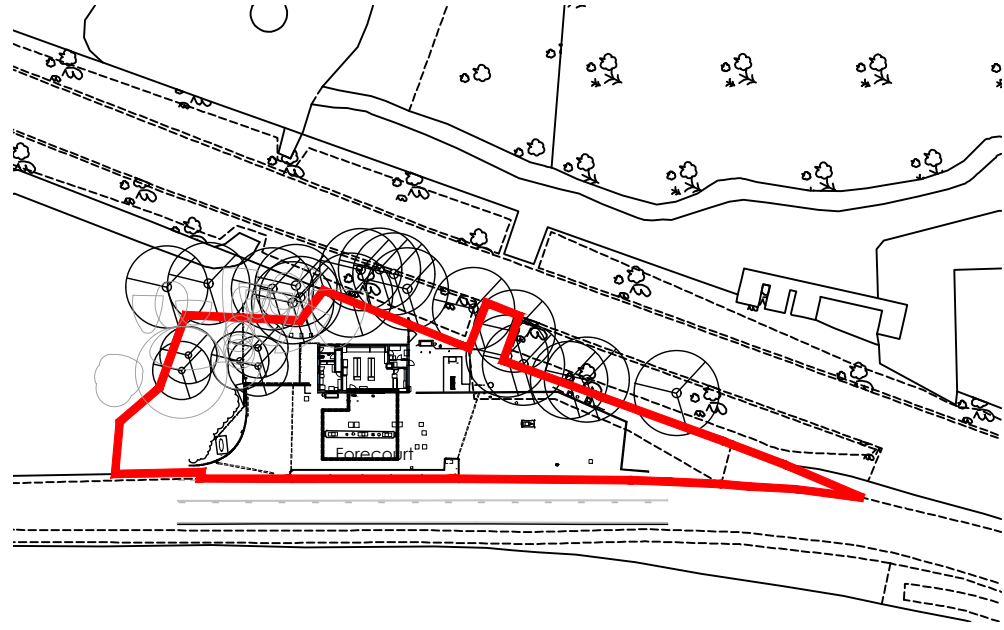


A40 ANDOVERSFORD

Block Plan
Scale 1:500

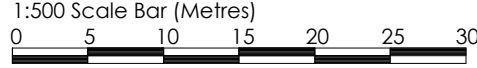

Location Plan
Scale 1:1250

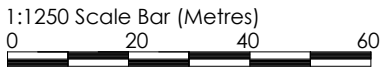

CONSENT TO DISPLAY

rev	23/01/24	KN	CTD Drawing created
date		by	description
CLIENT			
mfg		10 Bricket Road St Albans Hertfordshire, AL1 3JX	
PROJECT LOCATION			
Andoversford Service Station Shipton Oliffe, A40 Andoversford Gloucestershire, GL54 4HS			
DRAWING			
Block & Location Plan			
The Cart Shed, Amberley Court, Amberley Lane, Millford, Surrey, GU8 5EB, United Kingdom Tel: +44 (0)1483 424704 Email: enquires@wyethprojects.com			
© This drawing is the copyright of WYETH PROJECTS SERVICES LTD.			
Date:	January 2024	Drawn By:	KN
Scale:	1:1250 & 1:500	Dwg No.:	WPS-MFG-526-CTD-01
		Rev:	~