


**ROOFLIGHT
SUPPORT DETAIL**

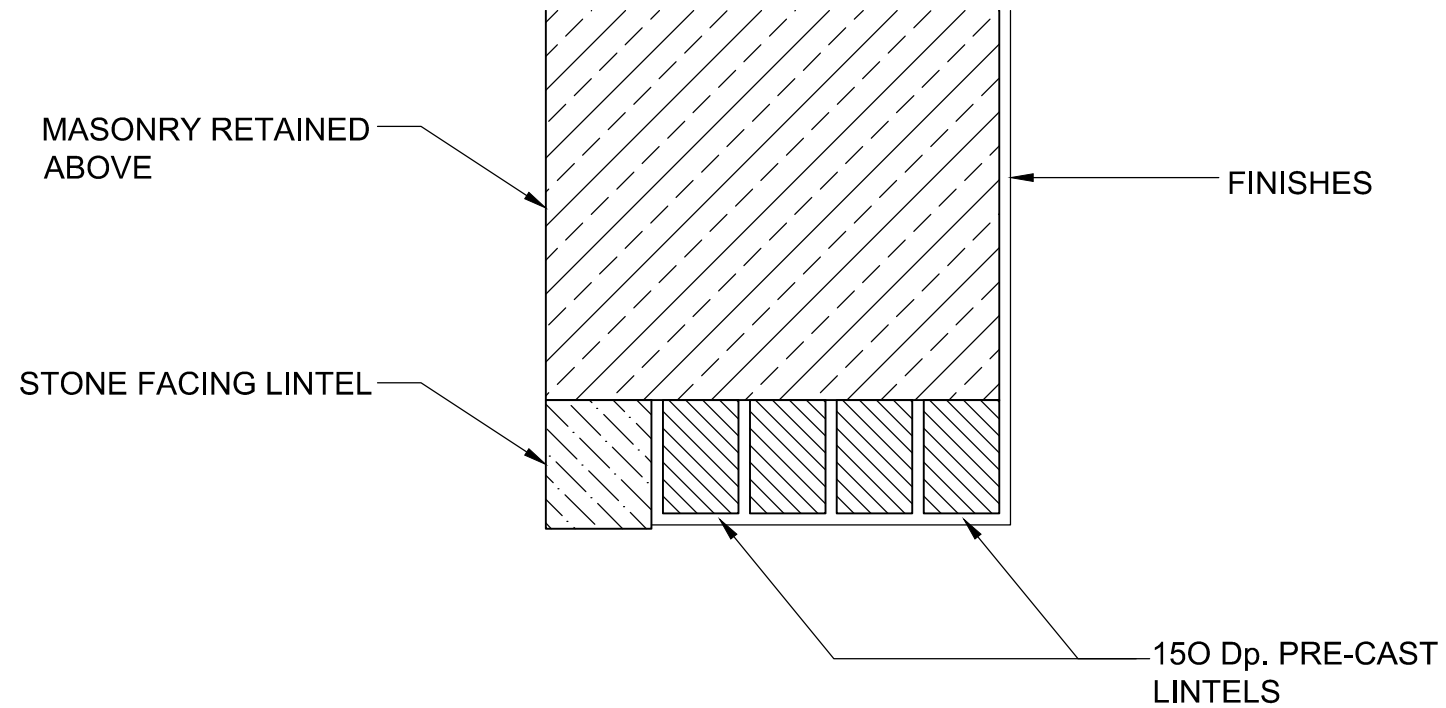


**MASONRY SUPPORT
DETAIL**

DESIGNERS CDM NOTES

ALL WORKS TO BE CARRIED OUT BY A COMPETENT CONTRACTOR, WORKING TO AN APPROVED SAFE SYSTEM OF WORK, INCLUDING A DETAILED RAMS DOCUMENT

RESIDUAL RISK REGISTER

IN ADDITION TO THE HAZARDS NORMALLY ASSOCIATED WITH THE TYPES OF WORK DETAILED ON THIS DRAWING, PLEASE NOTE THE FOLLOWING:

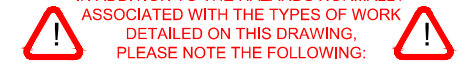

DESCRIPTION	IDENTIFIED RISK / HAZARD

LPS

Cobham Lodge
 The Street
 Uley
 GL11 5SL
 markspwalsh@outlook.com
 07768 751232

Project **NEWBOLD BARN
DUNTISBOURNE
ABBOTS**
 Drawing **PRELIMINARY
STRUCTURAL DETAILS**

Status **PRELIMINARY**
 Scale 1:10 Leaf A3
 By M.W. Date 13.11.23

Project No. 2324

Drawing No. 01 Revision