


PROPOSED SIDE - N-E


PROPOSED REAR - N-W

PROPOSED FRONT - S-E


ELEVATIONS 1:100

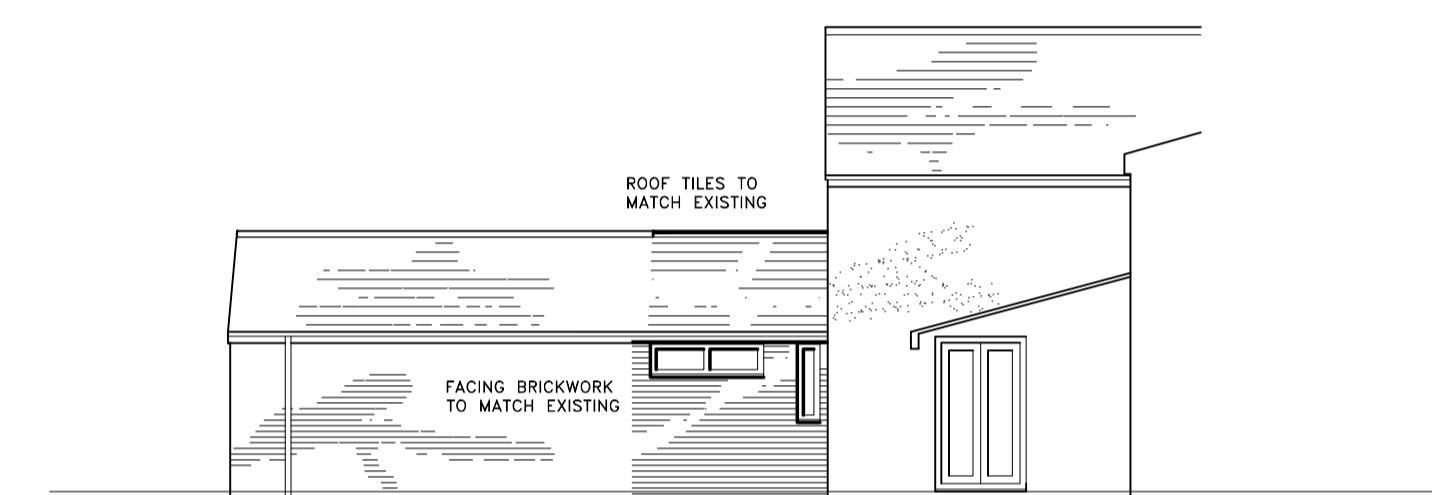

PROPOSED SIDE - S-W

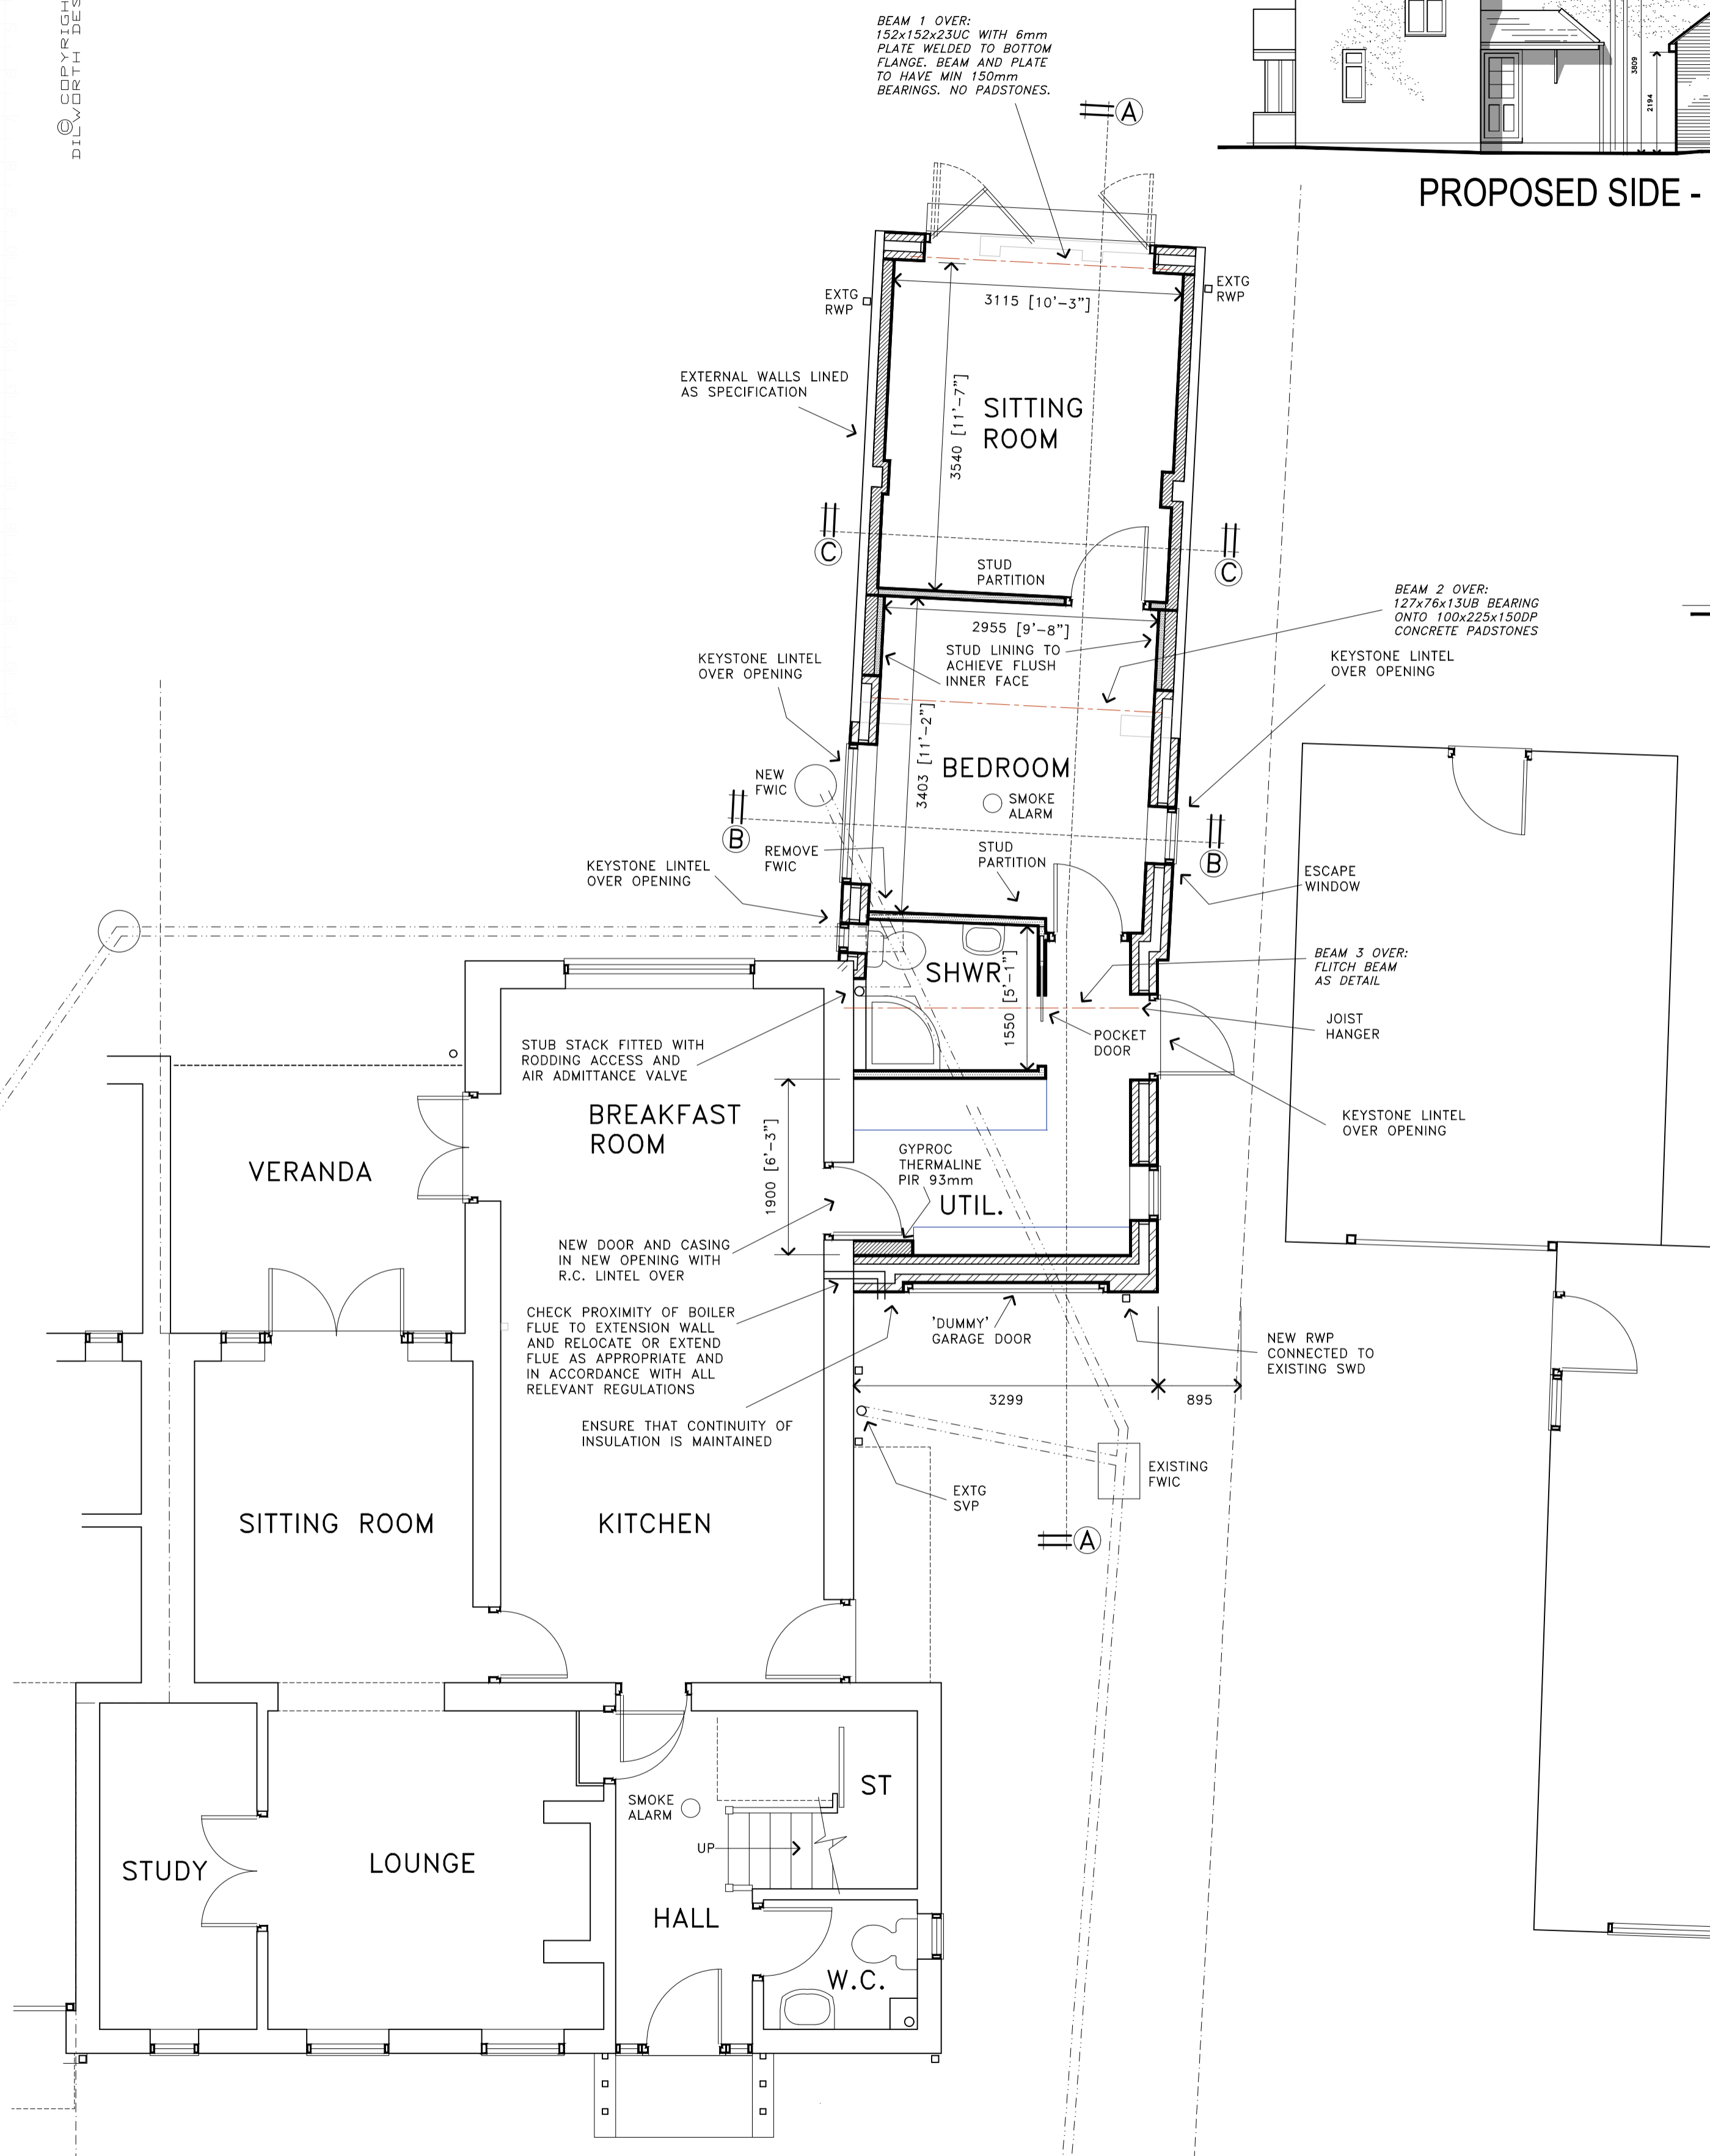

PROPOSED GROUND FLOOR PLAN 1:50

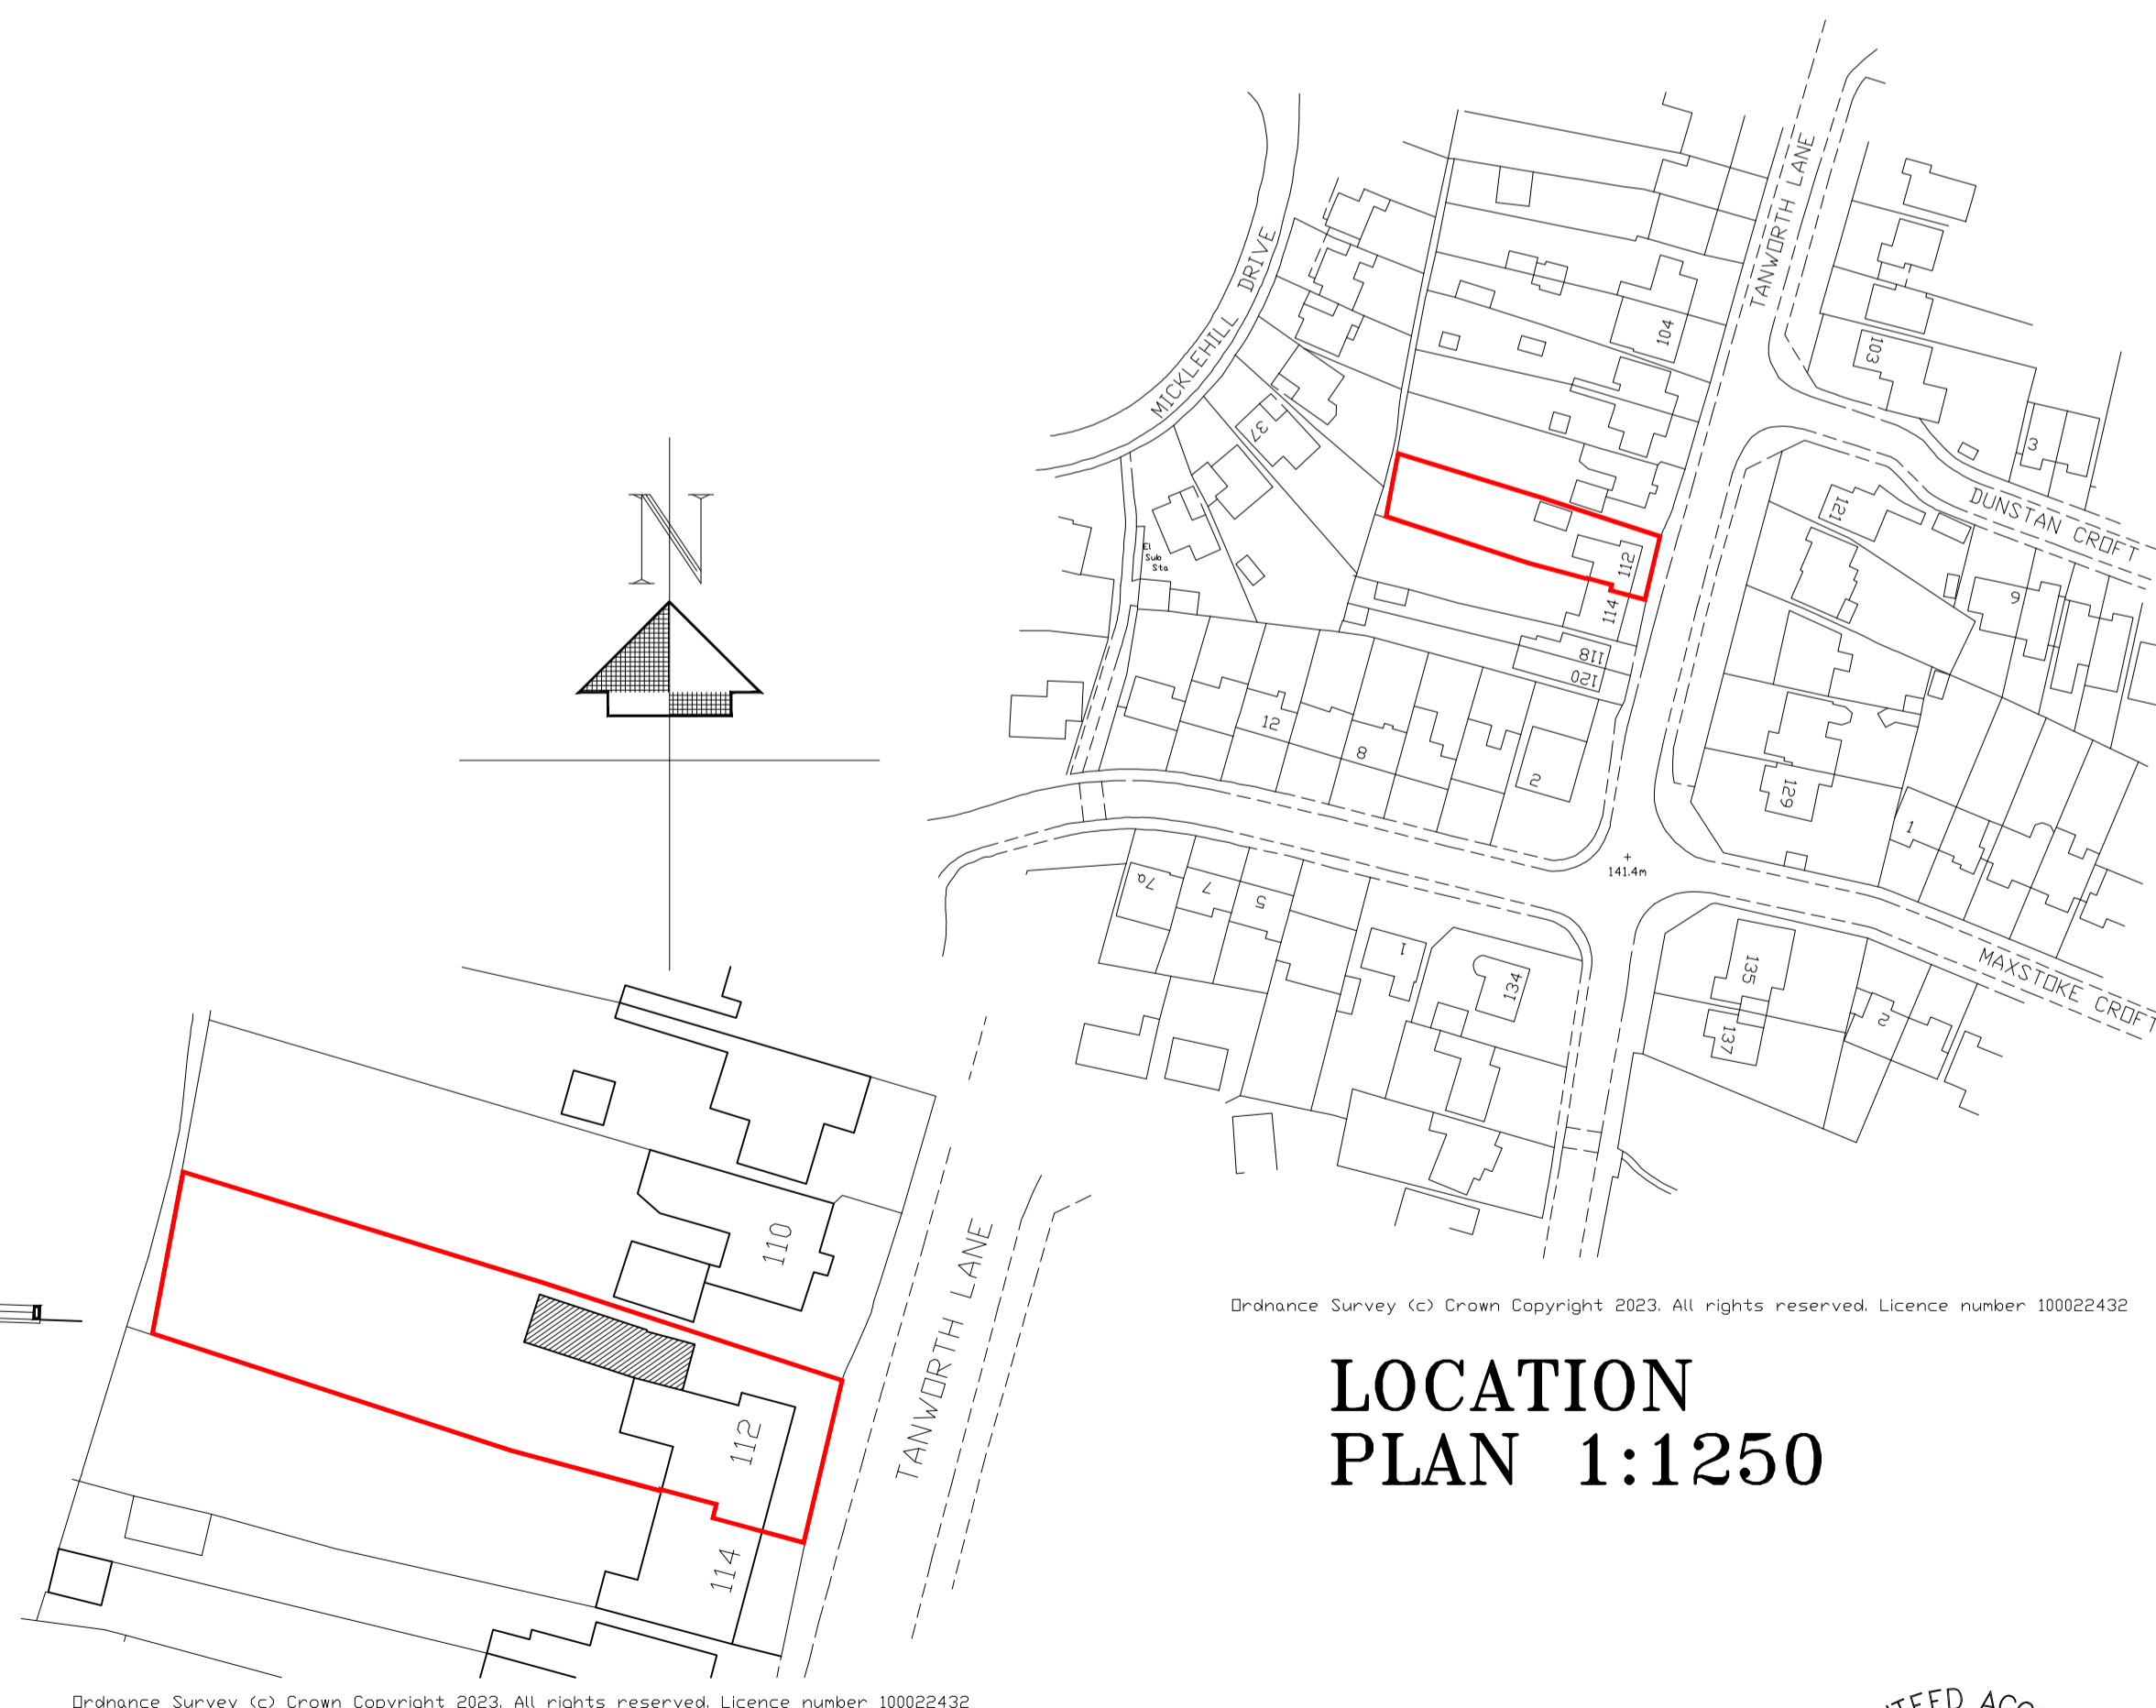

BLOCK PLAN 1:500

LOCATION PLAN 1:1250

REVISIONS		
DATE	DESCRIPTION	REV.
20.11.23	LAYOUT ALTERED AND PROPOSED ELEVATIONS ADDED	A
01.12.23	CHANGES REQUESTED BY CLIENT	B
05.02.24	LAYOUT UPDATED AND INFORMATION ADDED FOR BUILDING REGULATIONS APPLICATION	C

© COPYRIGHT

**DILWORTHDESIGN**  
CHARTERED ARCHITECTURAL TECHNOLOGIST

BOB DILWORTH DESIGN LIMITED  
24 SOLIHULL ROAD SHIRLEY SOLIHULL B90 3HD  
enquiries@dilworthdesign.co.uk  
0121 733 8509

proposed extension at:  
**112 Tanworth Lane  
Shirley  
B90 4DF**

SCALE	DATE	DRAWN	NUMBER
as shown	NOV 2023	R.D.	231033/2C

