



MATERIALS:


- Roof - Cedar Shingles
- Walls - Horizontal Timber Boarding
- Frame - Green Oak
- Windows & Glazed doors - Painted hardwood
- Rainwater goods - Painted metal

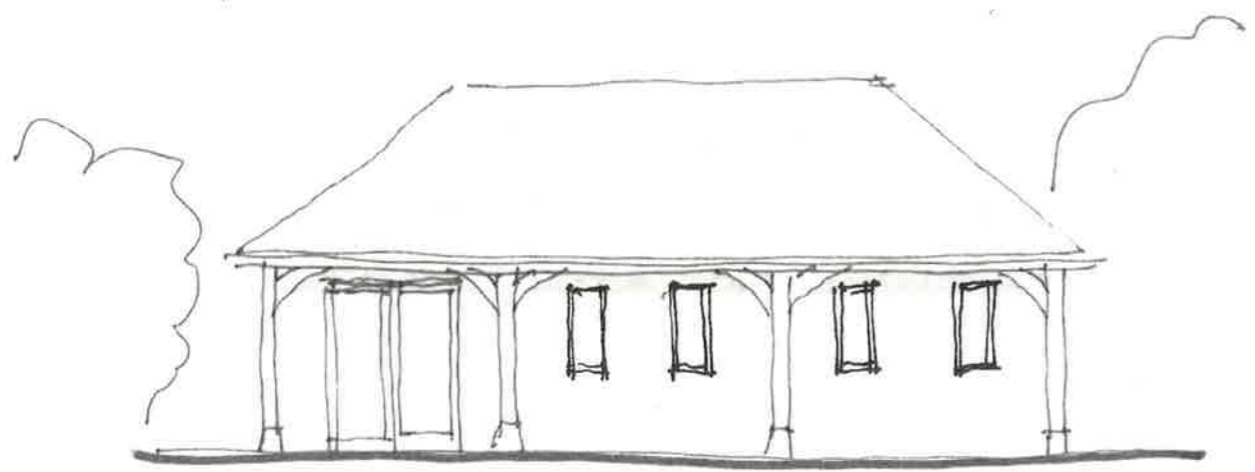


NORTH ELEVATION

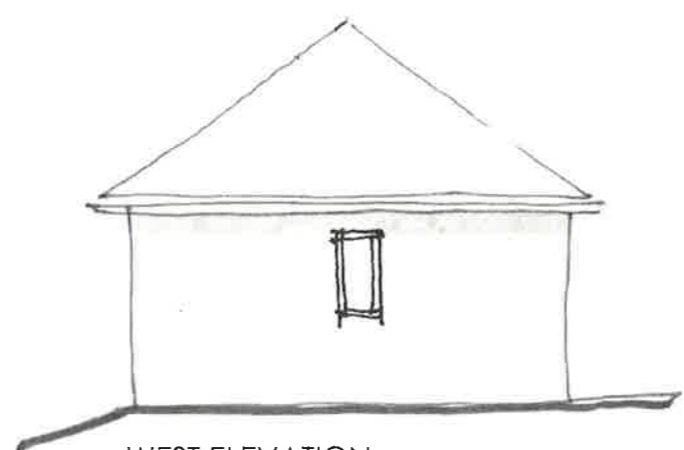


WEST ELEVATION

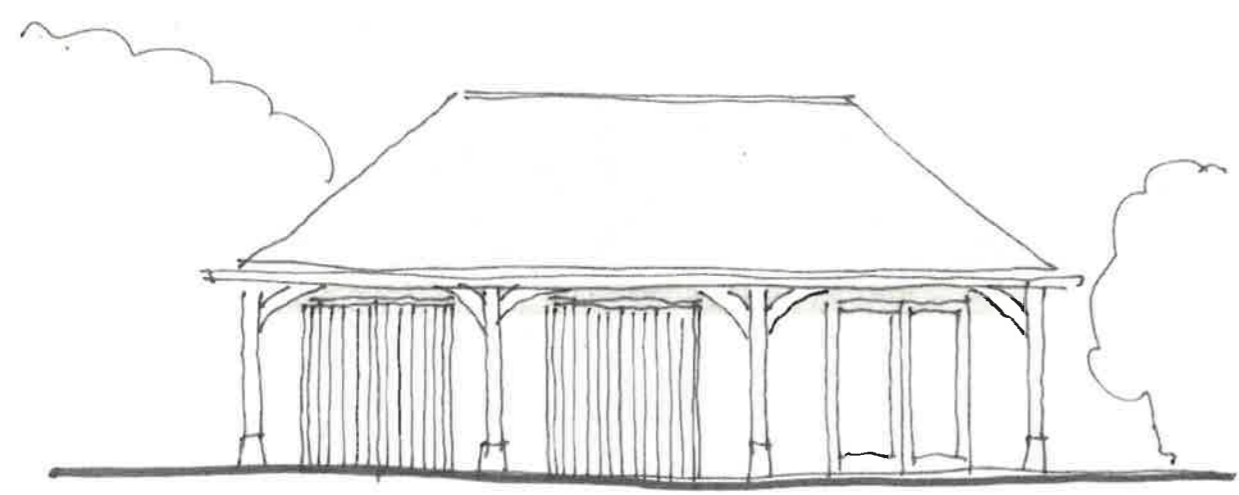

SOUTH ELEVATION

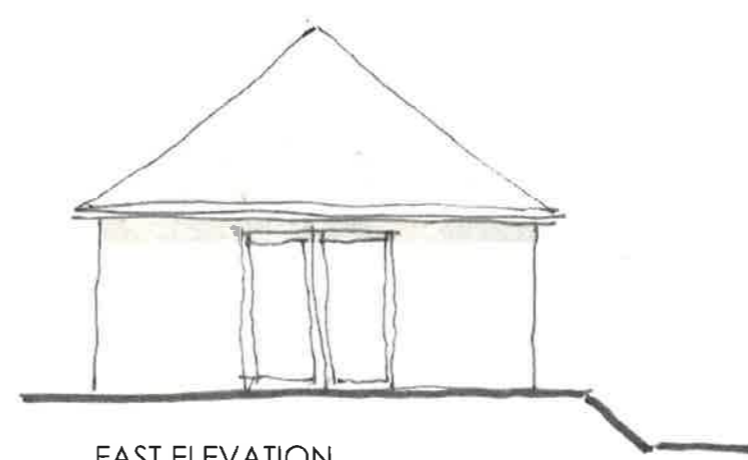

EAST ELEVATION

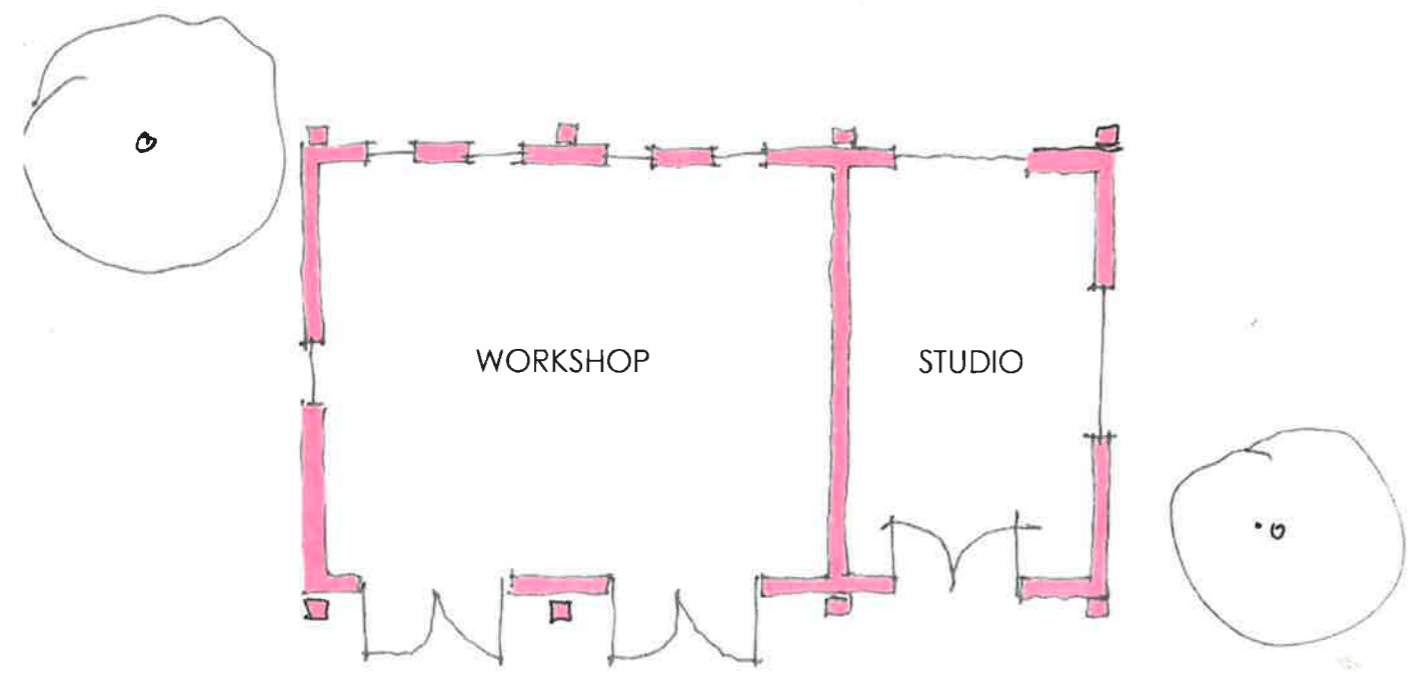

PLAN

HENTON, Furlong House
 1010.P.007 Proposed Plans & Elevations
 of Workshop building
 1:100@A3

