



© This Drawing is the copyright of benjamin + beauchamp architects ltd.
 All dimensions to be checked on site by contractor and not scaled from this drawing.
 benjamin + beauchamp architects ltd accept no liability for any expense, loss or damage of whatsoever nature and however arising, from any variation made to this drawing; or in the execution of the work to which it relates, which has not been referred to them and their approval obtained.
 p:\henton - willow house - 1010\drawings, photos & graphics\b2 drawings\drawing board\1010.s.000 location plan.dwg

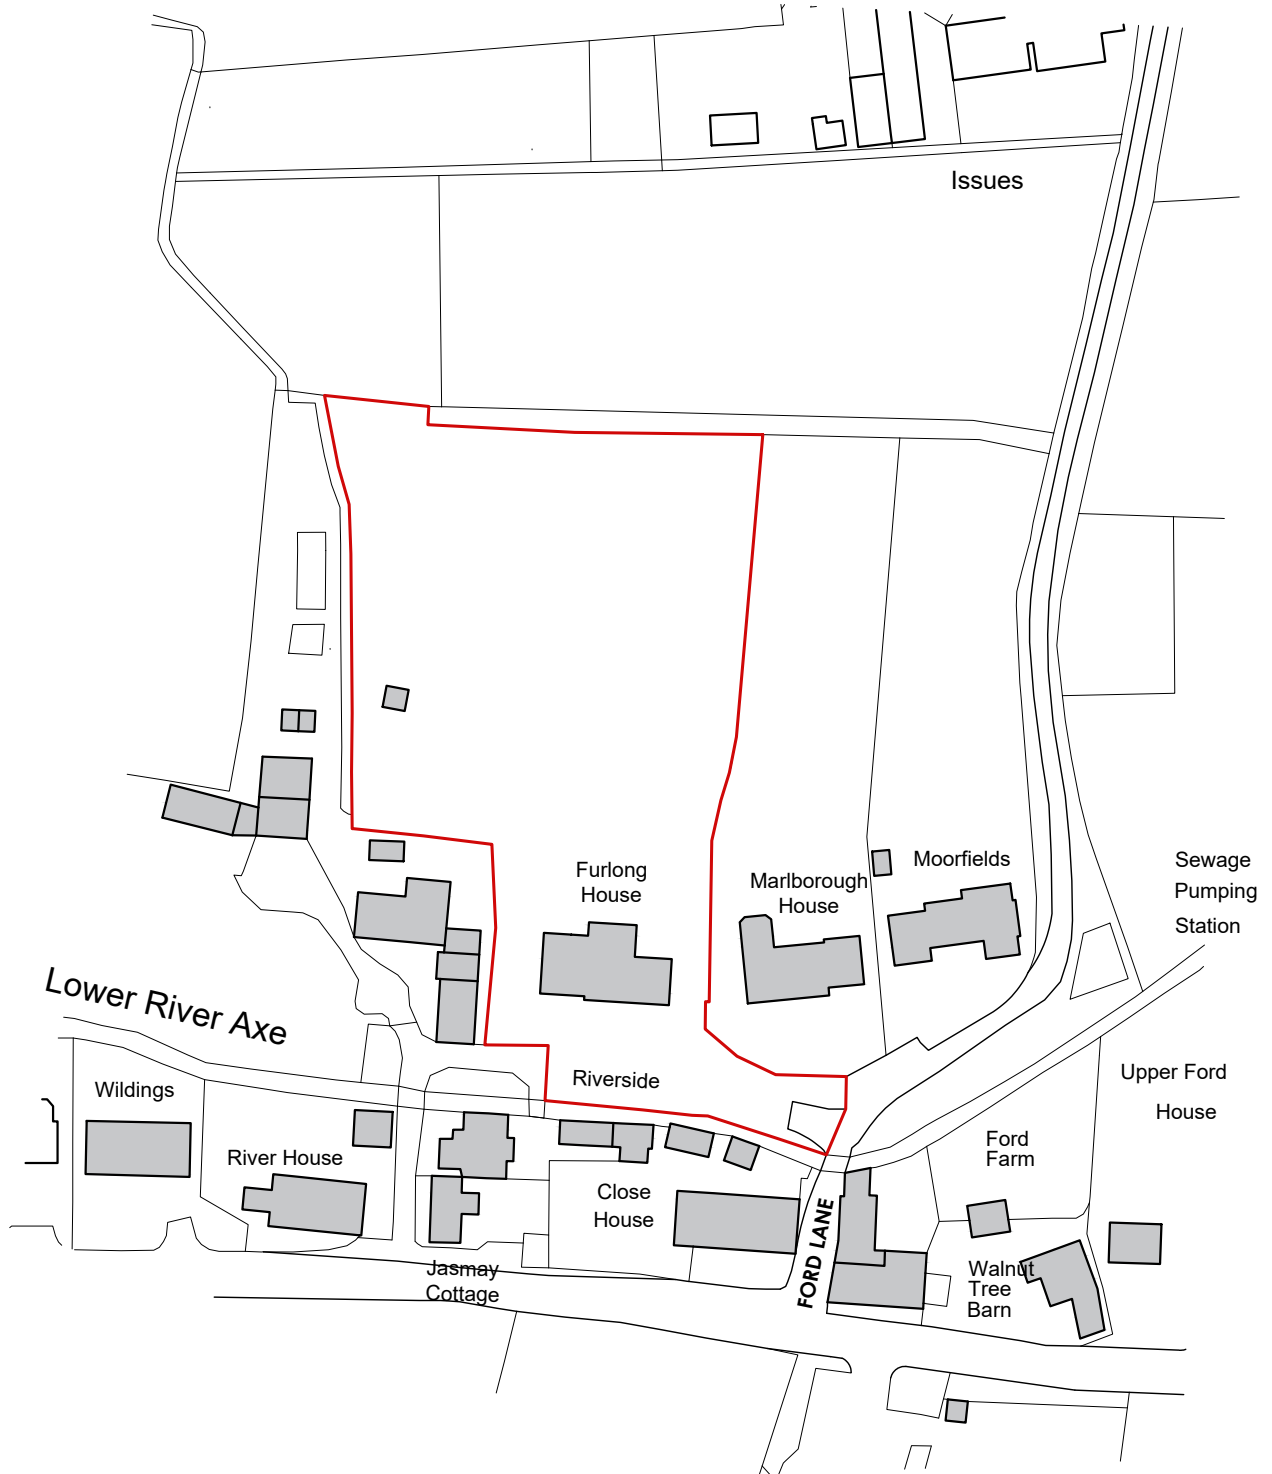


Ordnance Survey, (c) Crown Copyright 2023. All rights reserved. Licence number 100022432

1:1250

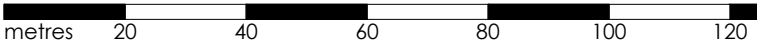

benjamin + beauchamp
 architecture design conservation
 the borough studios, the borough,
 wedmore, somerset BS28 4EB
 T 01934 713313 F 01934 713314

Project **HENTON, Furlong House**
 Title **Location Plan**

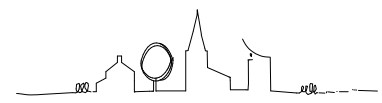

Revision	Date	Initials	Notes
A	05/02/24	SA	Red line, house name revised

Survey

Drawn By	Date	Scale
JLB	17/11/2023	1:1250 at A4

Drawing No. **1010.S.000** **A**