



Cabin at Aston Road, Bampton


Scale 1:100 @ A4

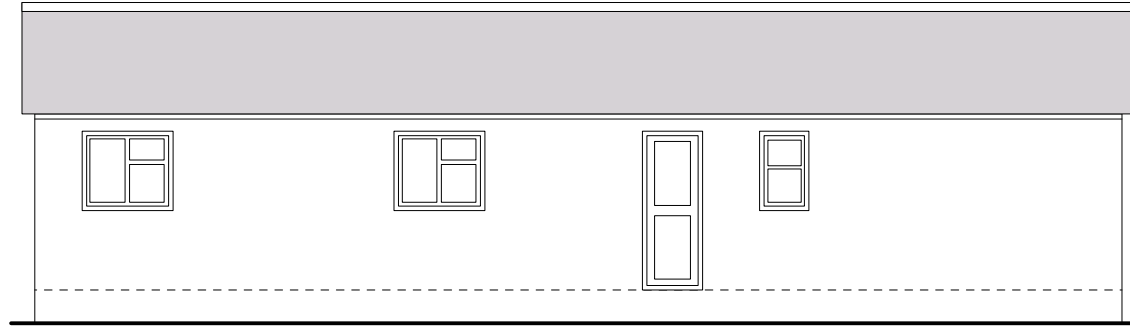


Front

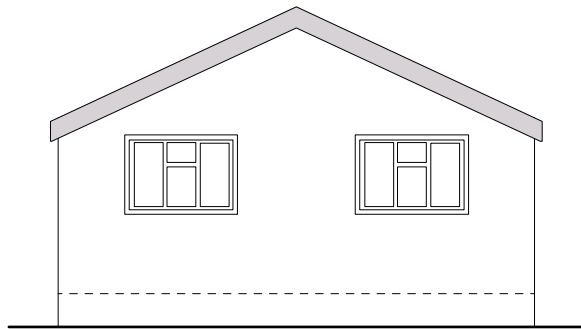

Side

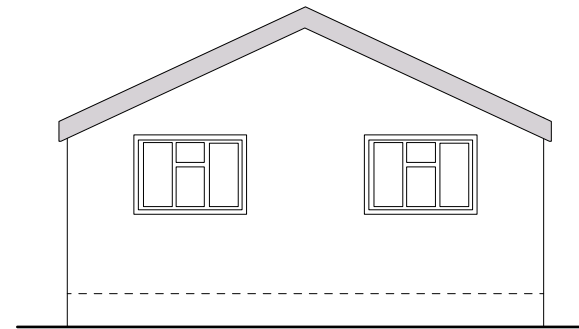

Side

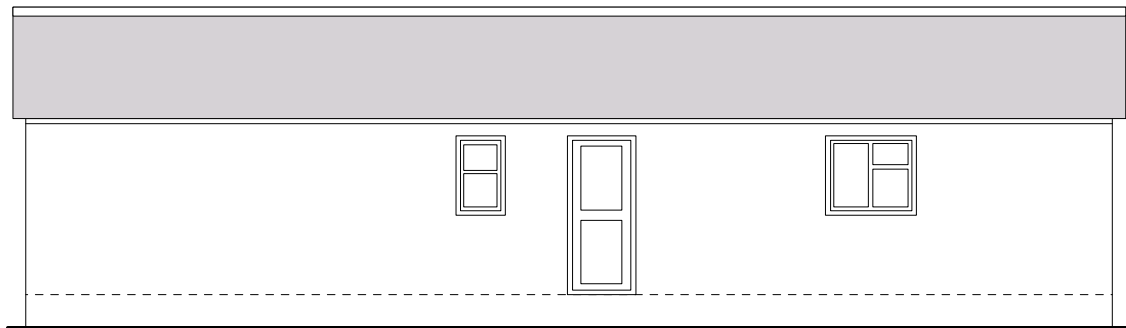

Rear



DATE: 31/07/2023

LOCATION

Aston Road,
Bampton

PROJECT

DRAWING TITLE

Existing Elevations

REVISION



Amendments:

REF : A02



CHARLIE O'BRIEN

Barley Hill Farm
Chipping Norton Rd
Chadlington
OX7 3NT

obrienc003@gmail.com
07508 069417