



N/085/0270/2/

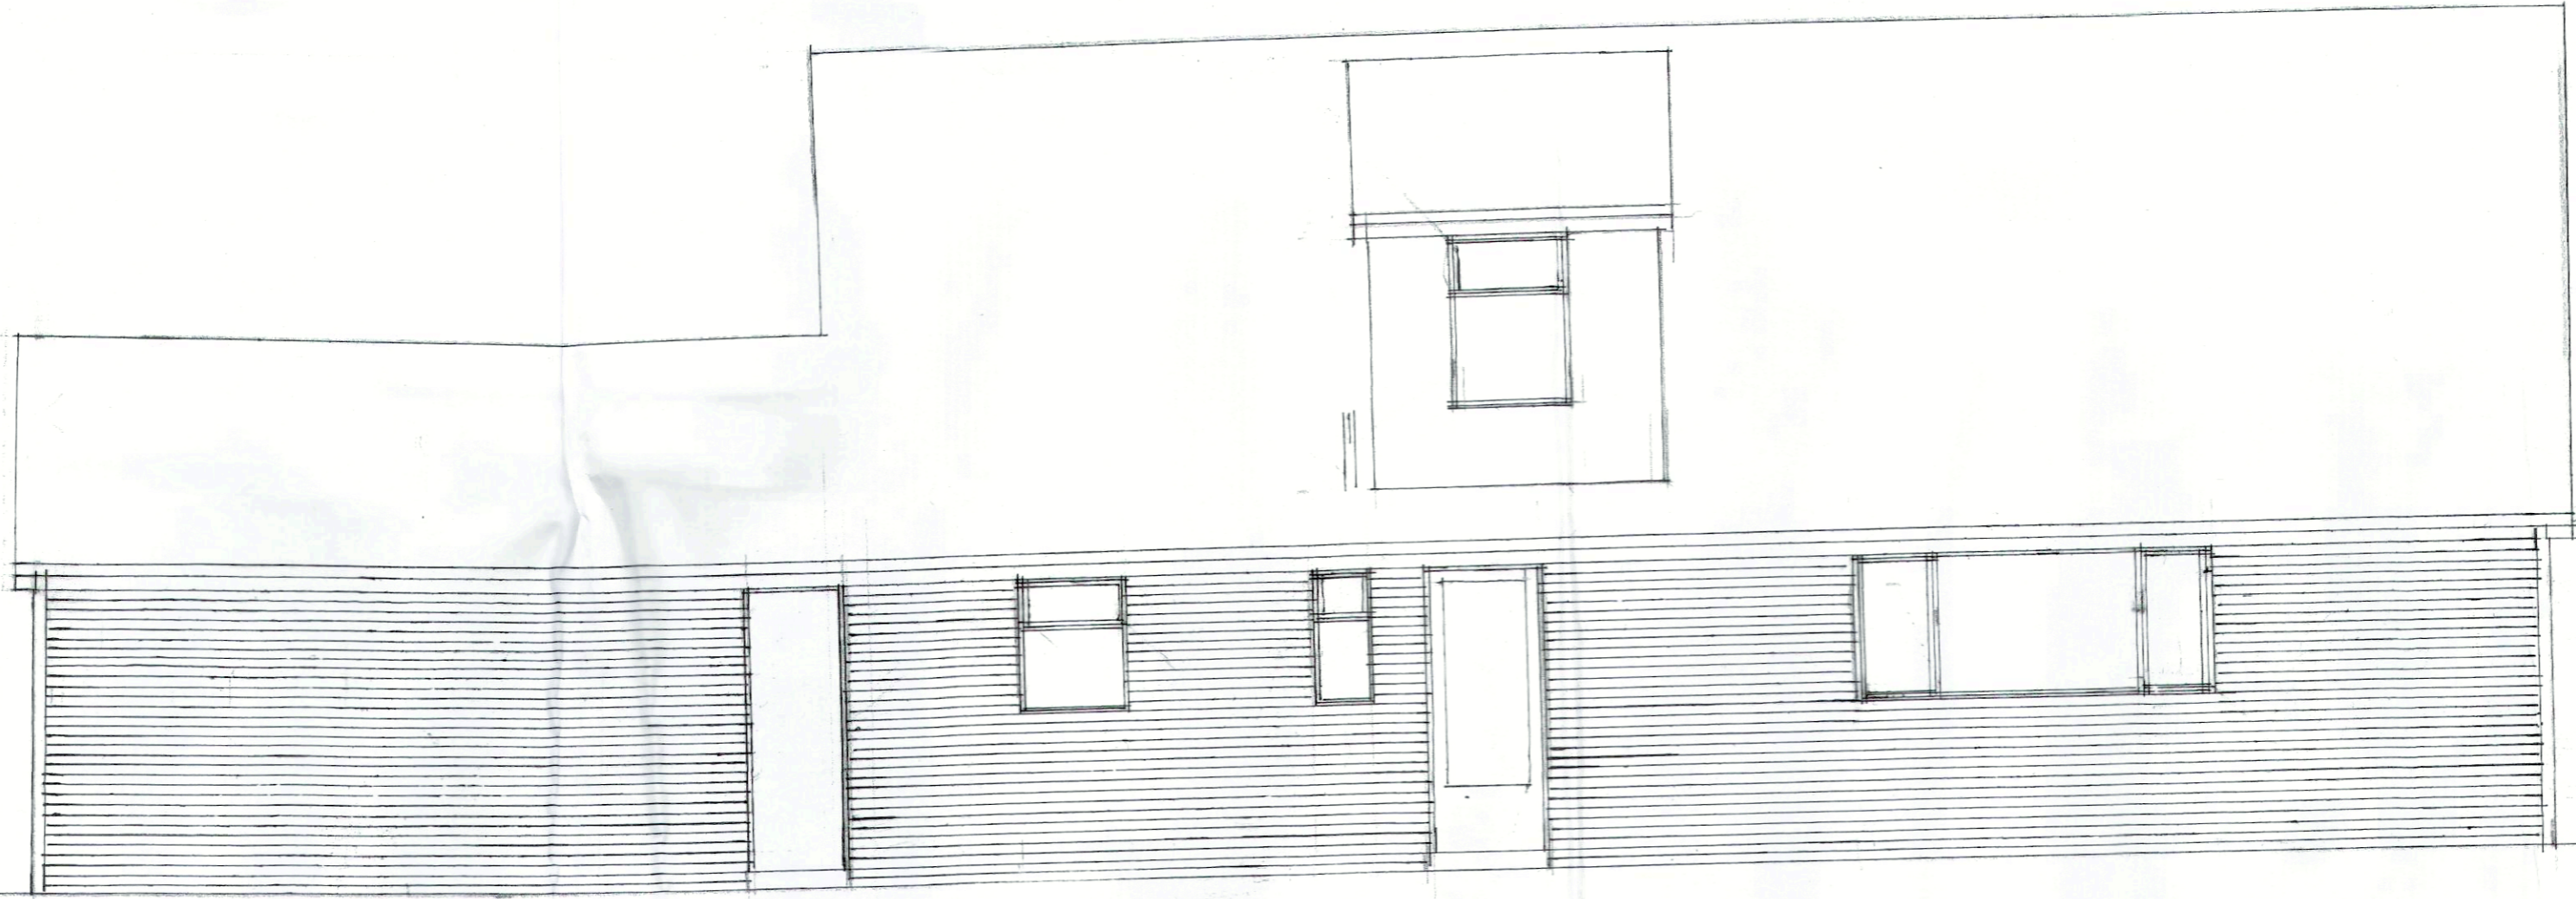

PROPOSED SIDE ELEVATION

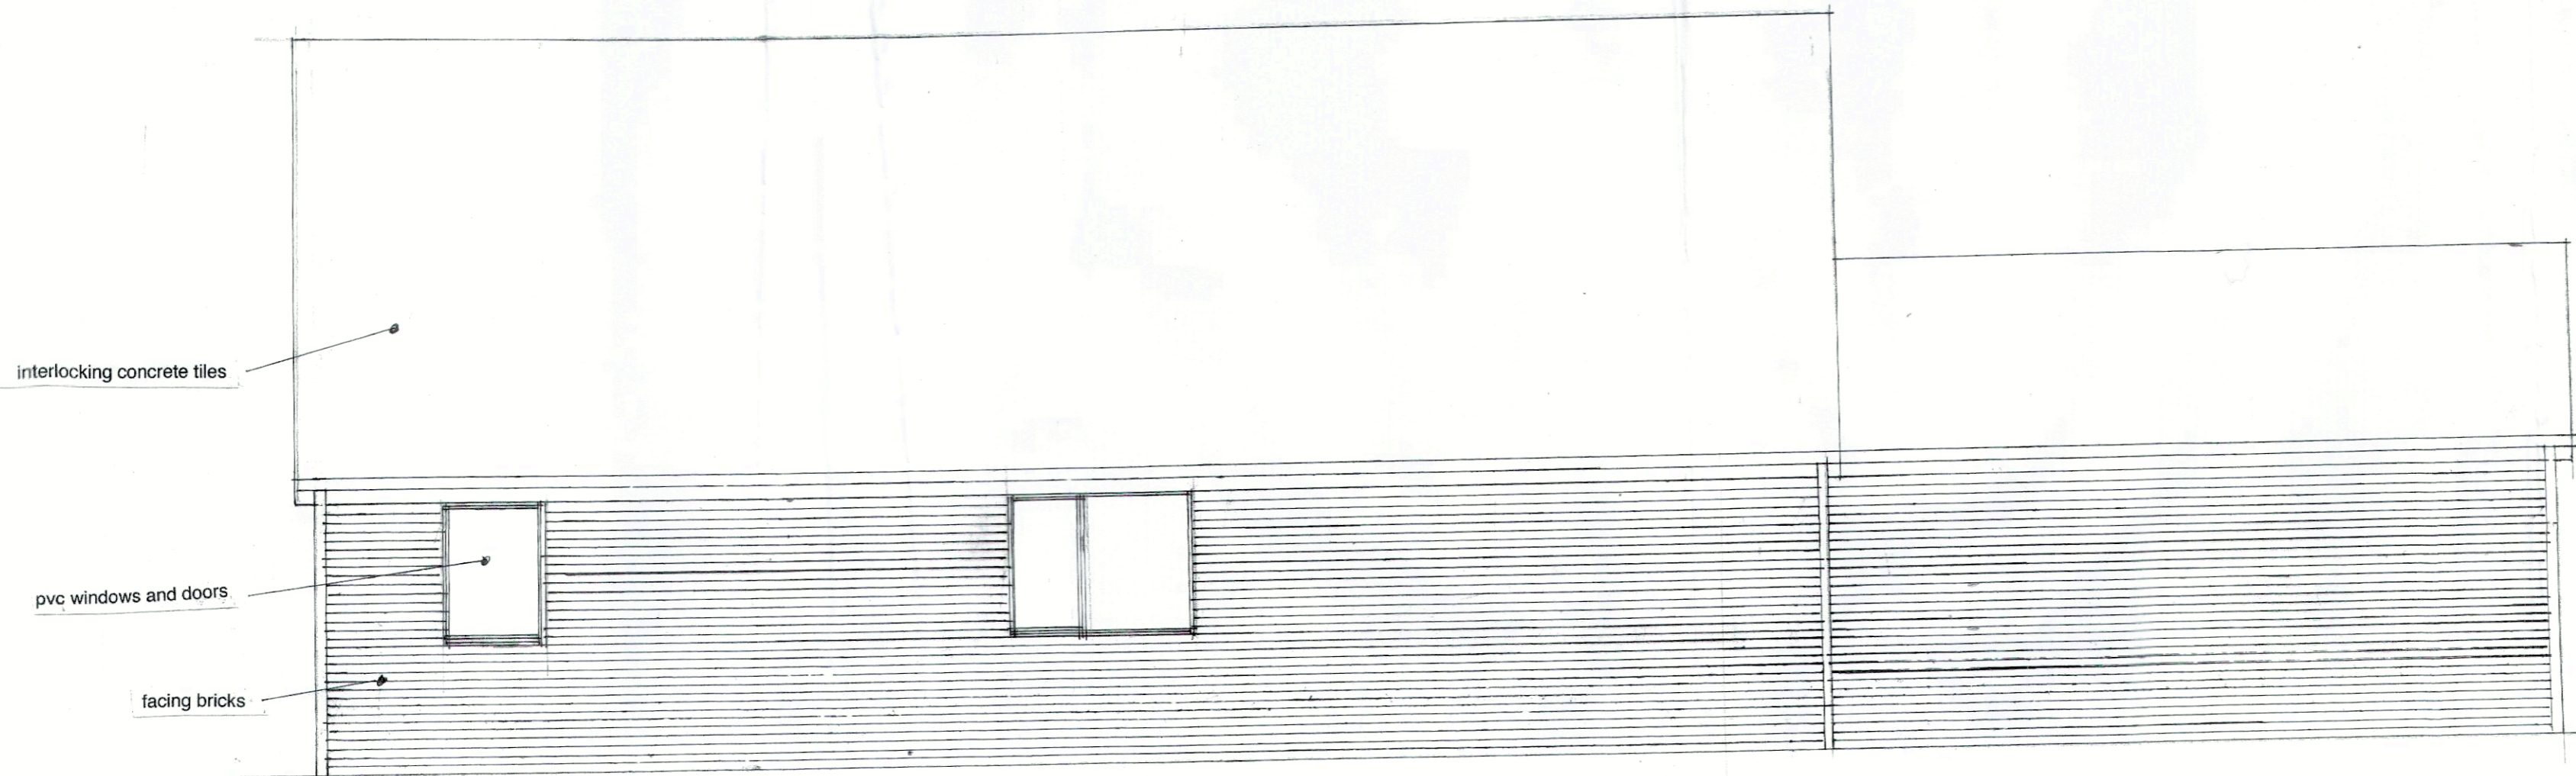

PROPOSED SIDE ELEVATION