

GEOFF WAGSTAFF  
Architectural Draughtsman and Designer

tel. 01472 812650


Proposed detached dormer bungalow  
at side of 71 Tetney Lane, Holton Le Clay  
Lincolnshire DN36 5AU


Scale 1:500    dwg. GW/NH/TL/3

(All dimensions to be verified on site)



N/085/0270/21

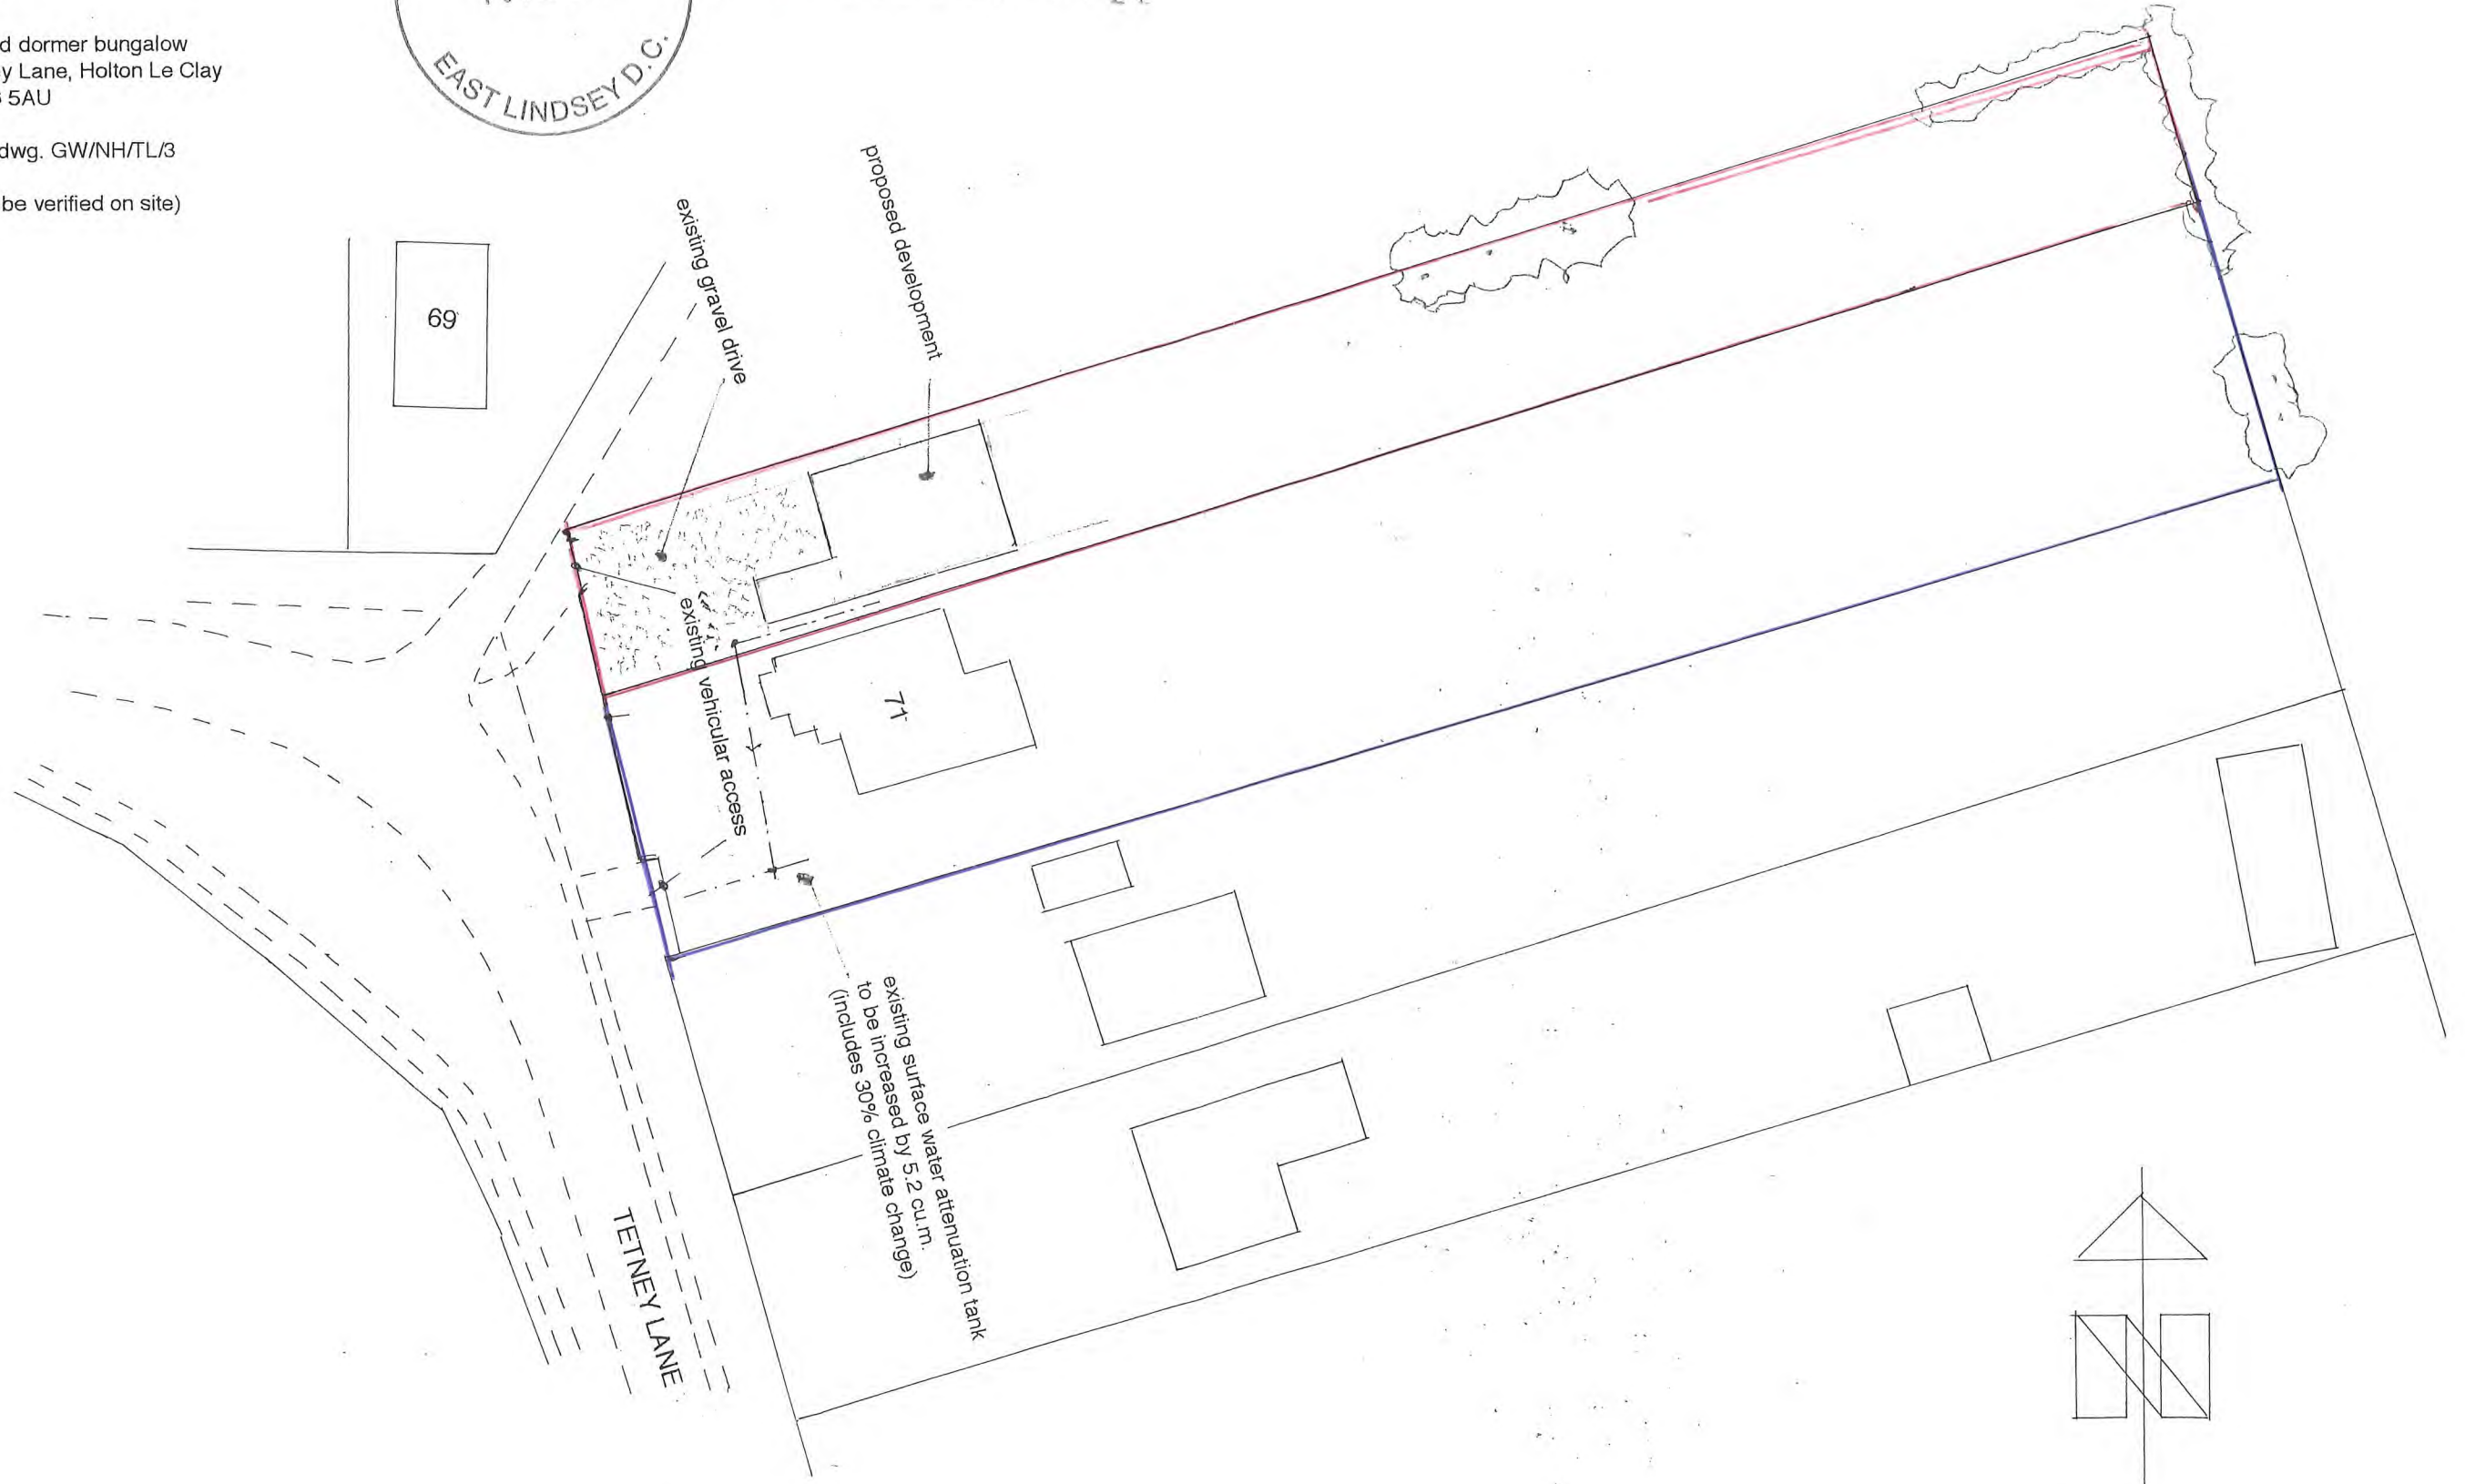

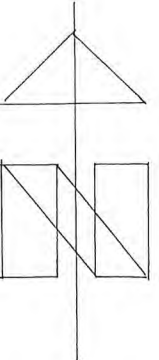  
BLOCK PLAN 1 : 500