


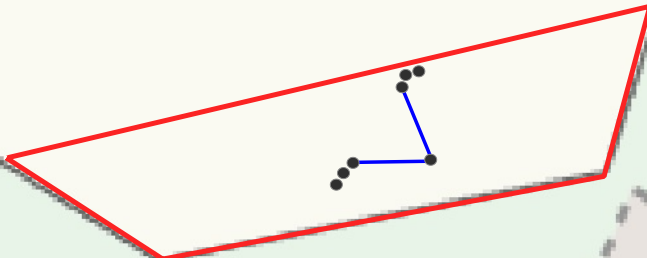

Moorslade Lane



30.6m



Scale: 1:200 at A4

Drawing Title: Site Layout

Drawing Number: 1495 201

Date: February 2024