

Boundary to 12, 18 & 20 Oakwood Gardens

10 Oakwood Gardens


8 Oakwood Gardens

timber door/fence (1.8m high)

front garden timber fence (1.8m high)



front elevation (south east facing) as existing 1:50

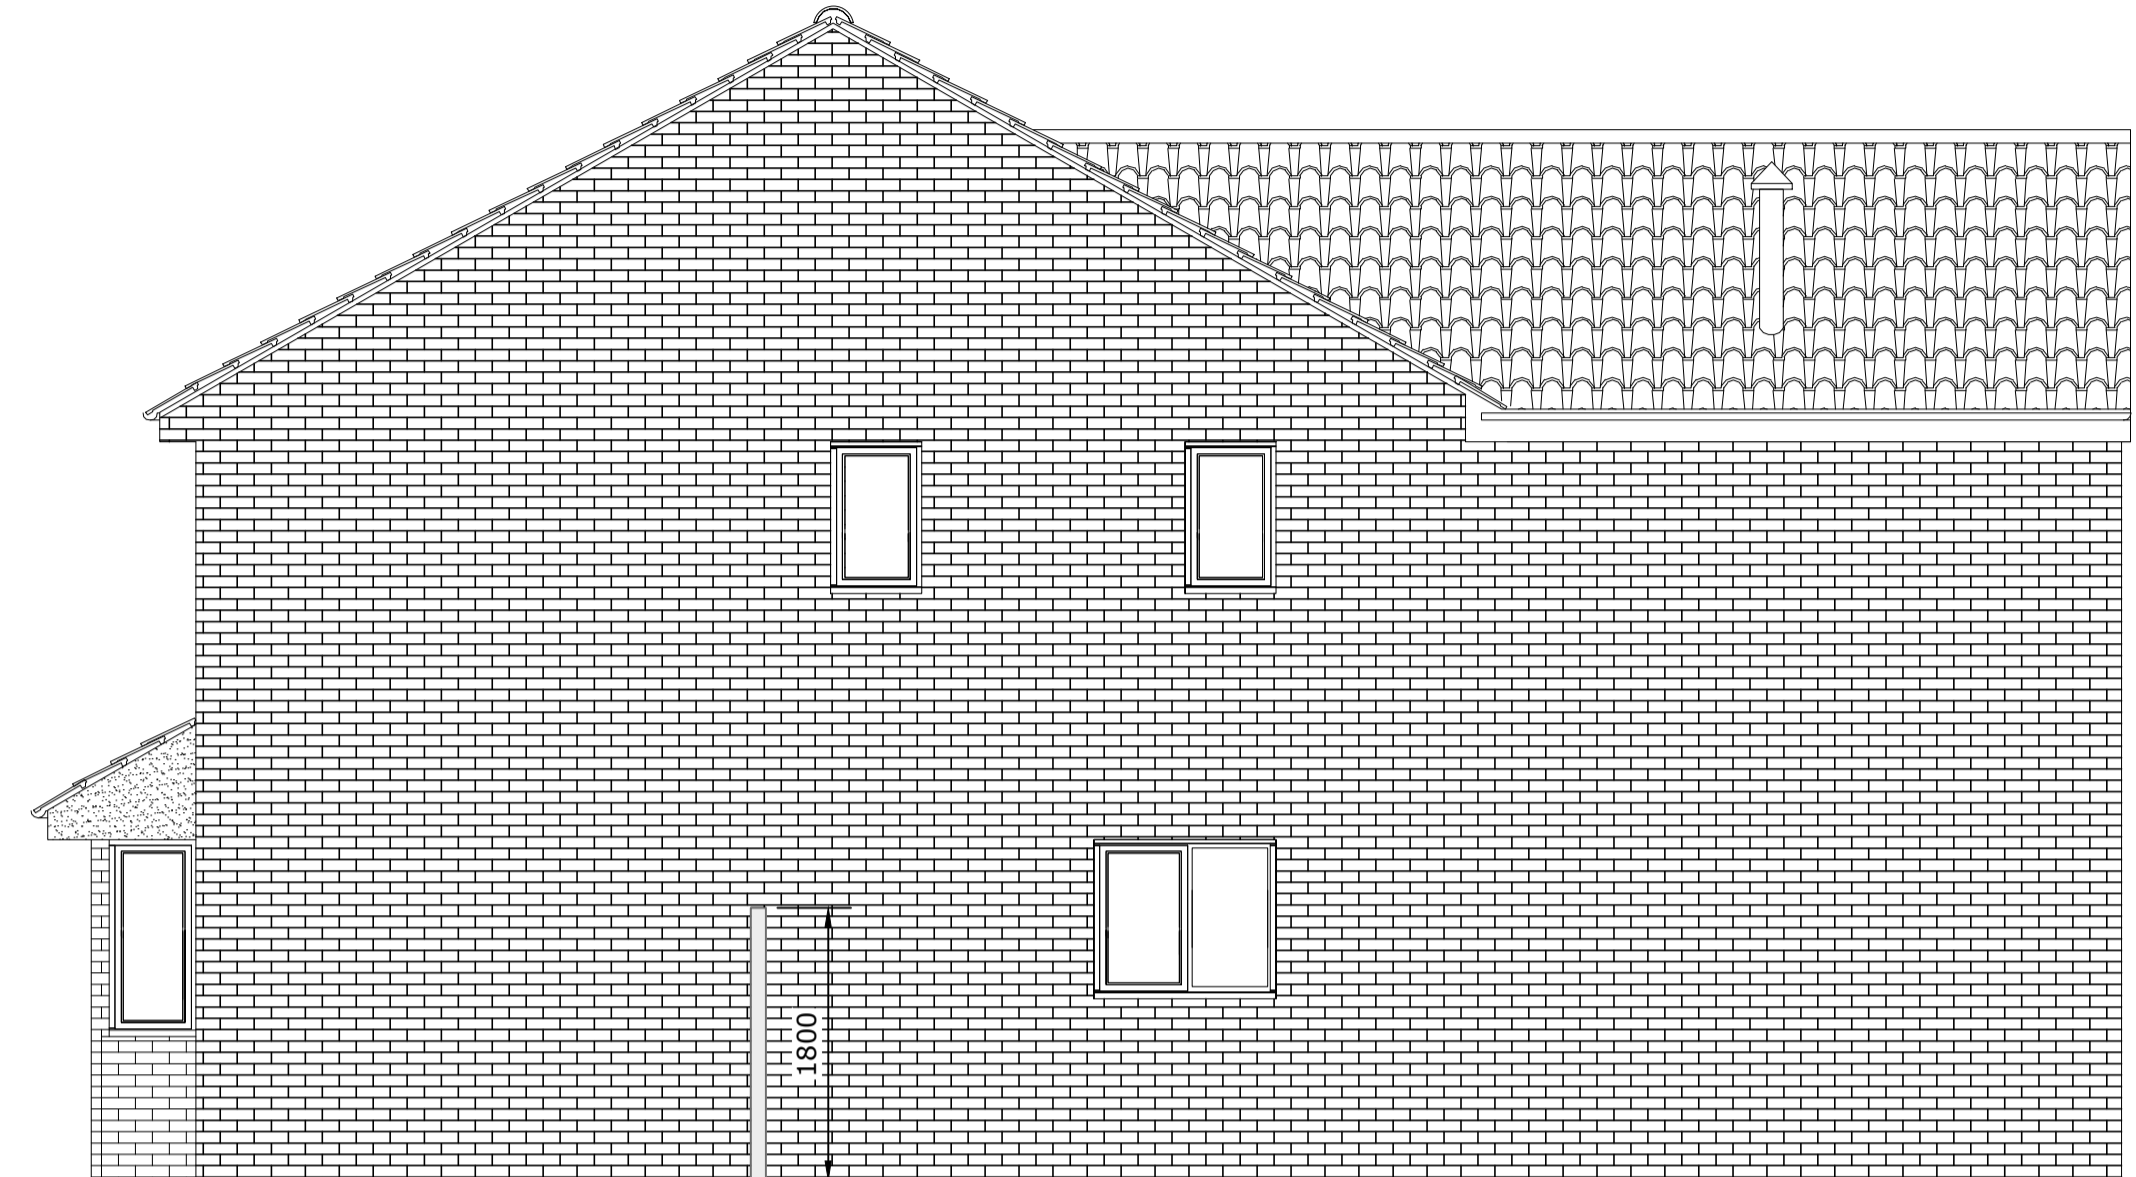


side elevation (north east facing) as existing 1:50

8 Oakwood Gardens

10 Oakwood Gardens


Boundary to 12, 18 & 20 Oakwood Gardens

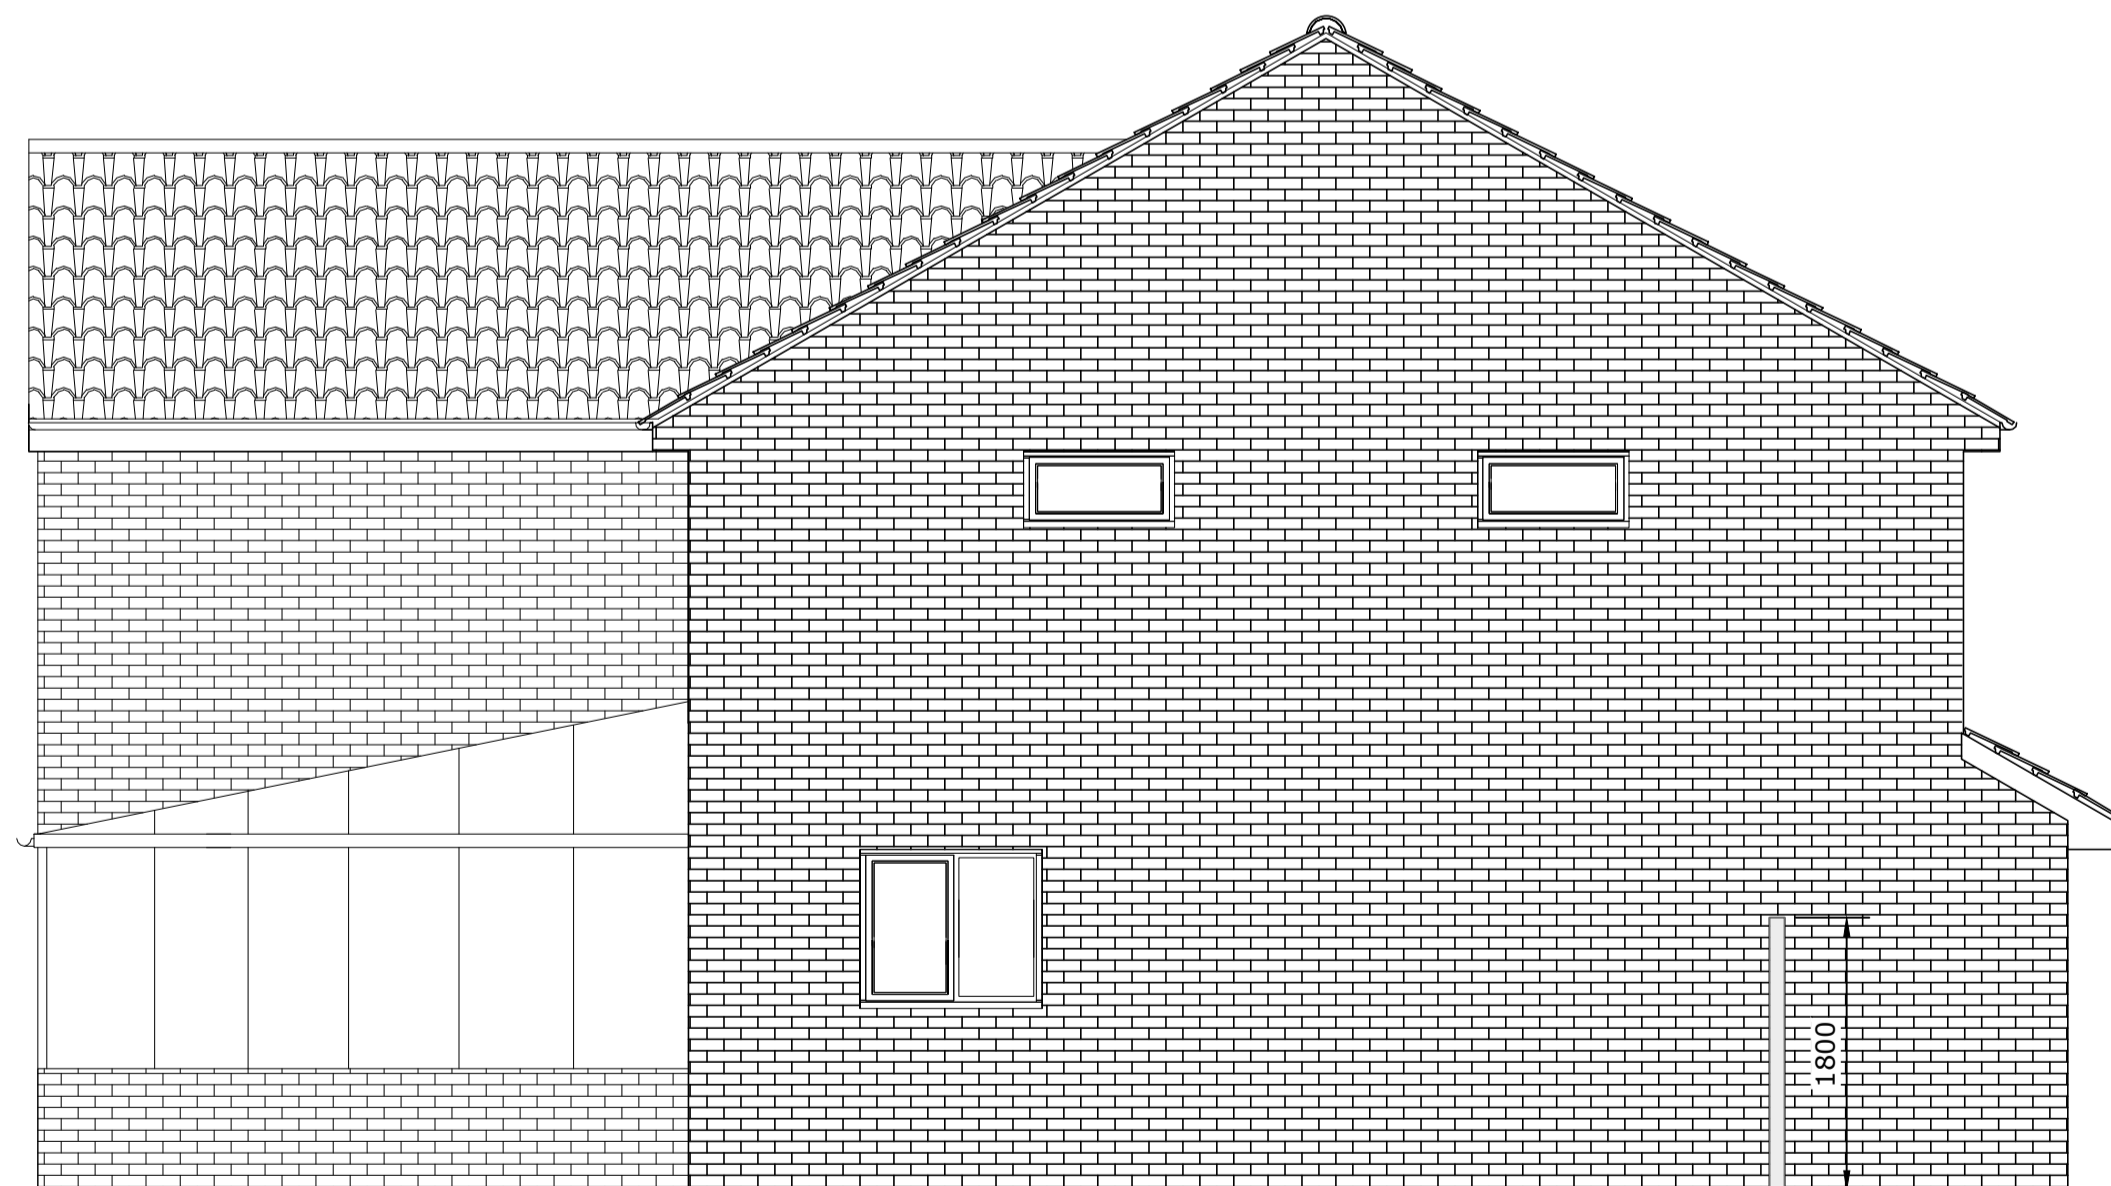

side elevation (south west facing) as existing 1:50

front garden timber fence (1.8m high)

timber door/fence (1.8m high)

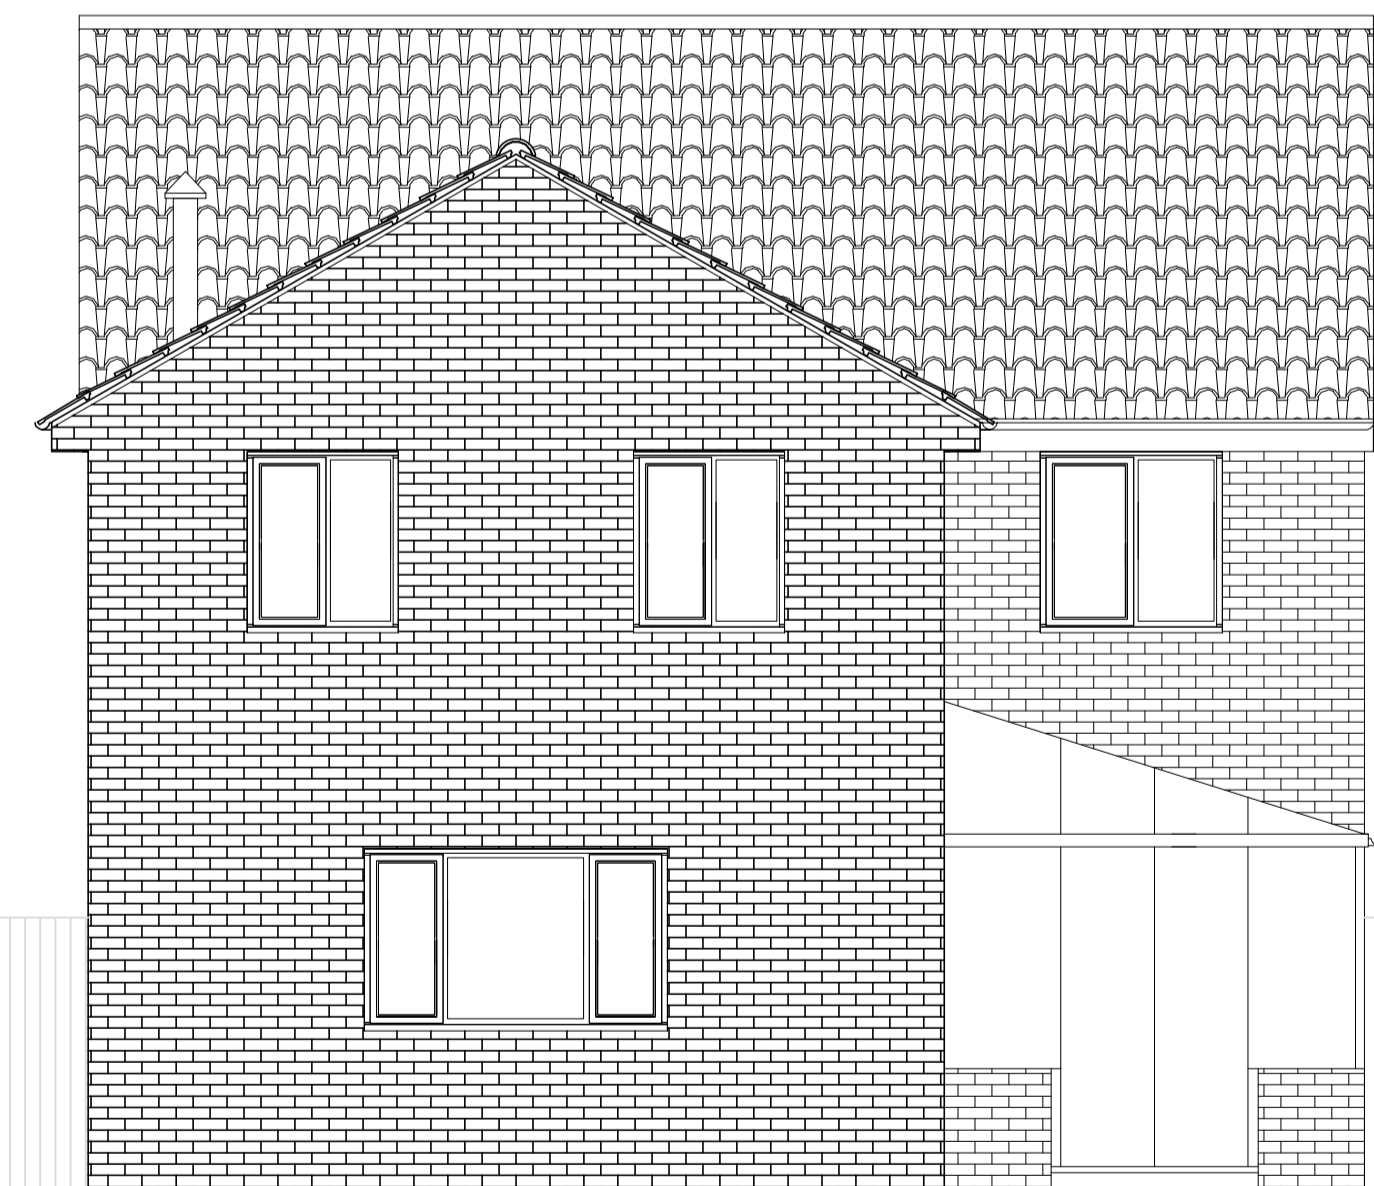

front elevation (north west facing) as existing 1:50