


Location Plan

Site Address: 10, Oakwood Gardens, Coalpit Heath, BS36 2NB

Date Produced: 15-Feb-2024

Scale: 1:1250 @A3

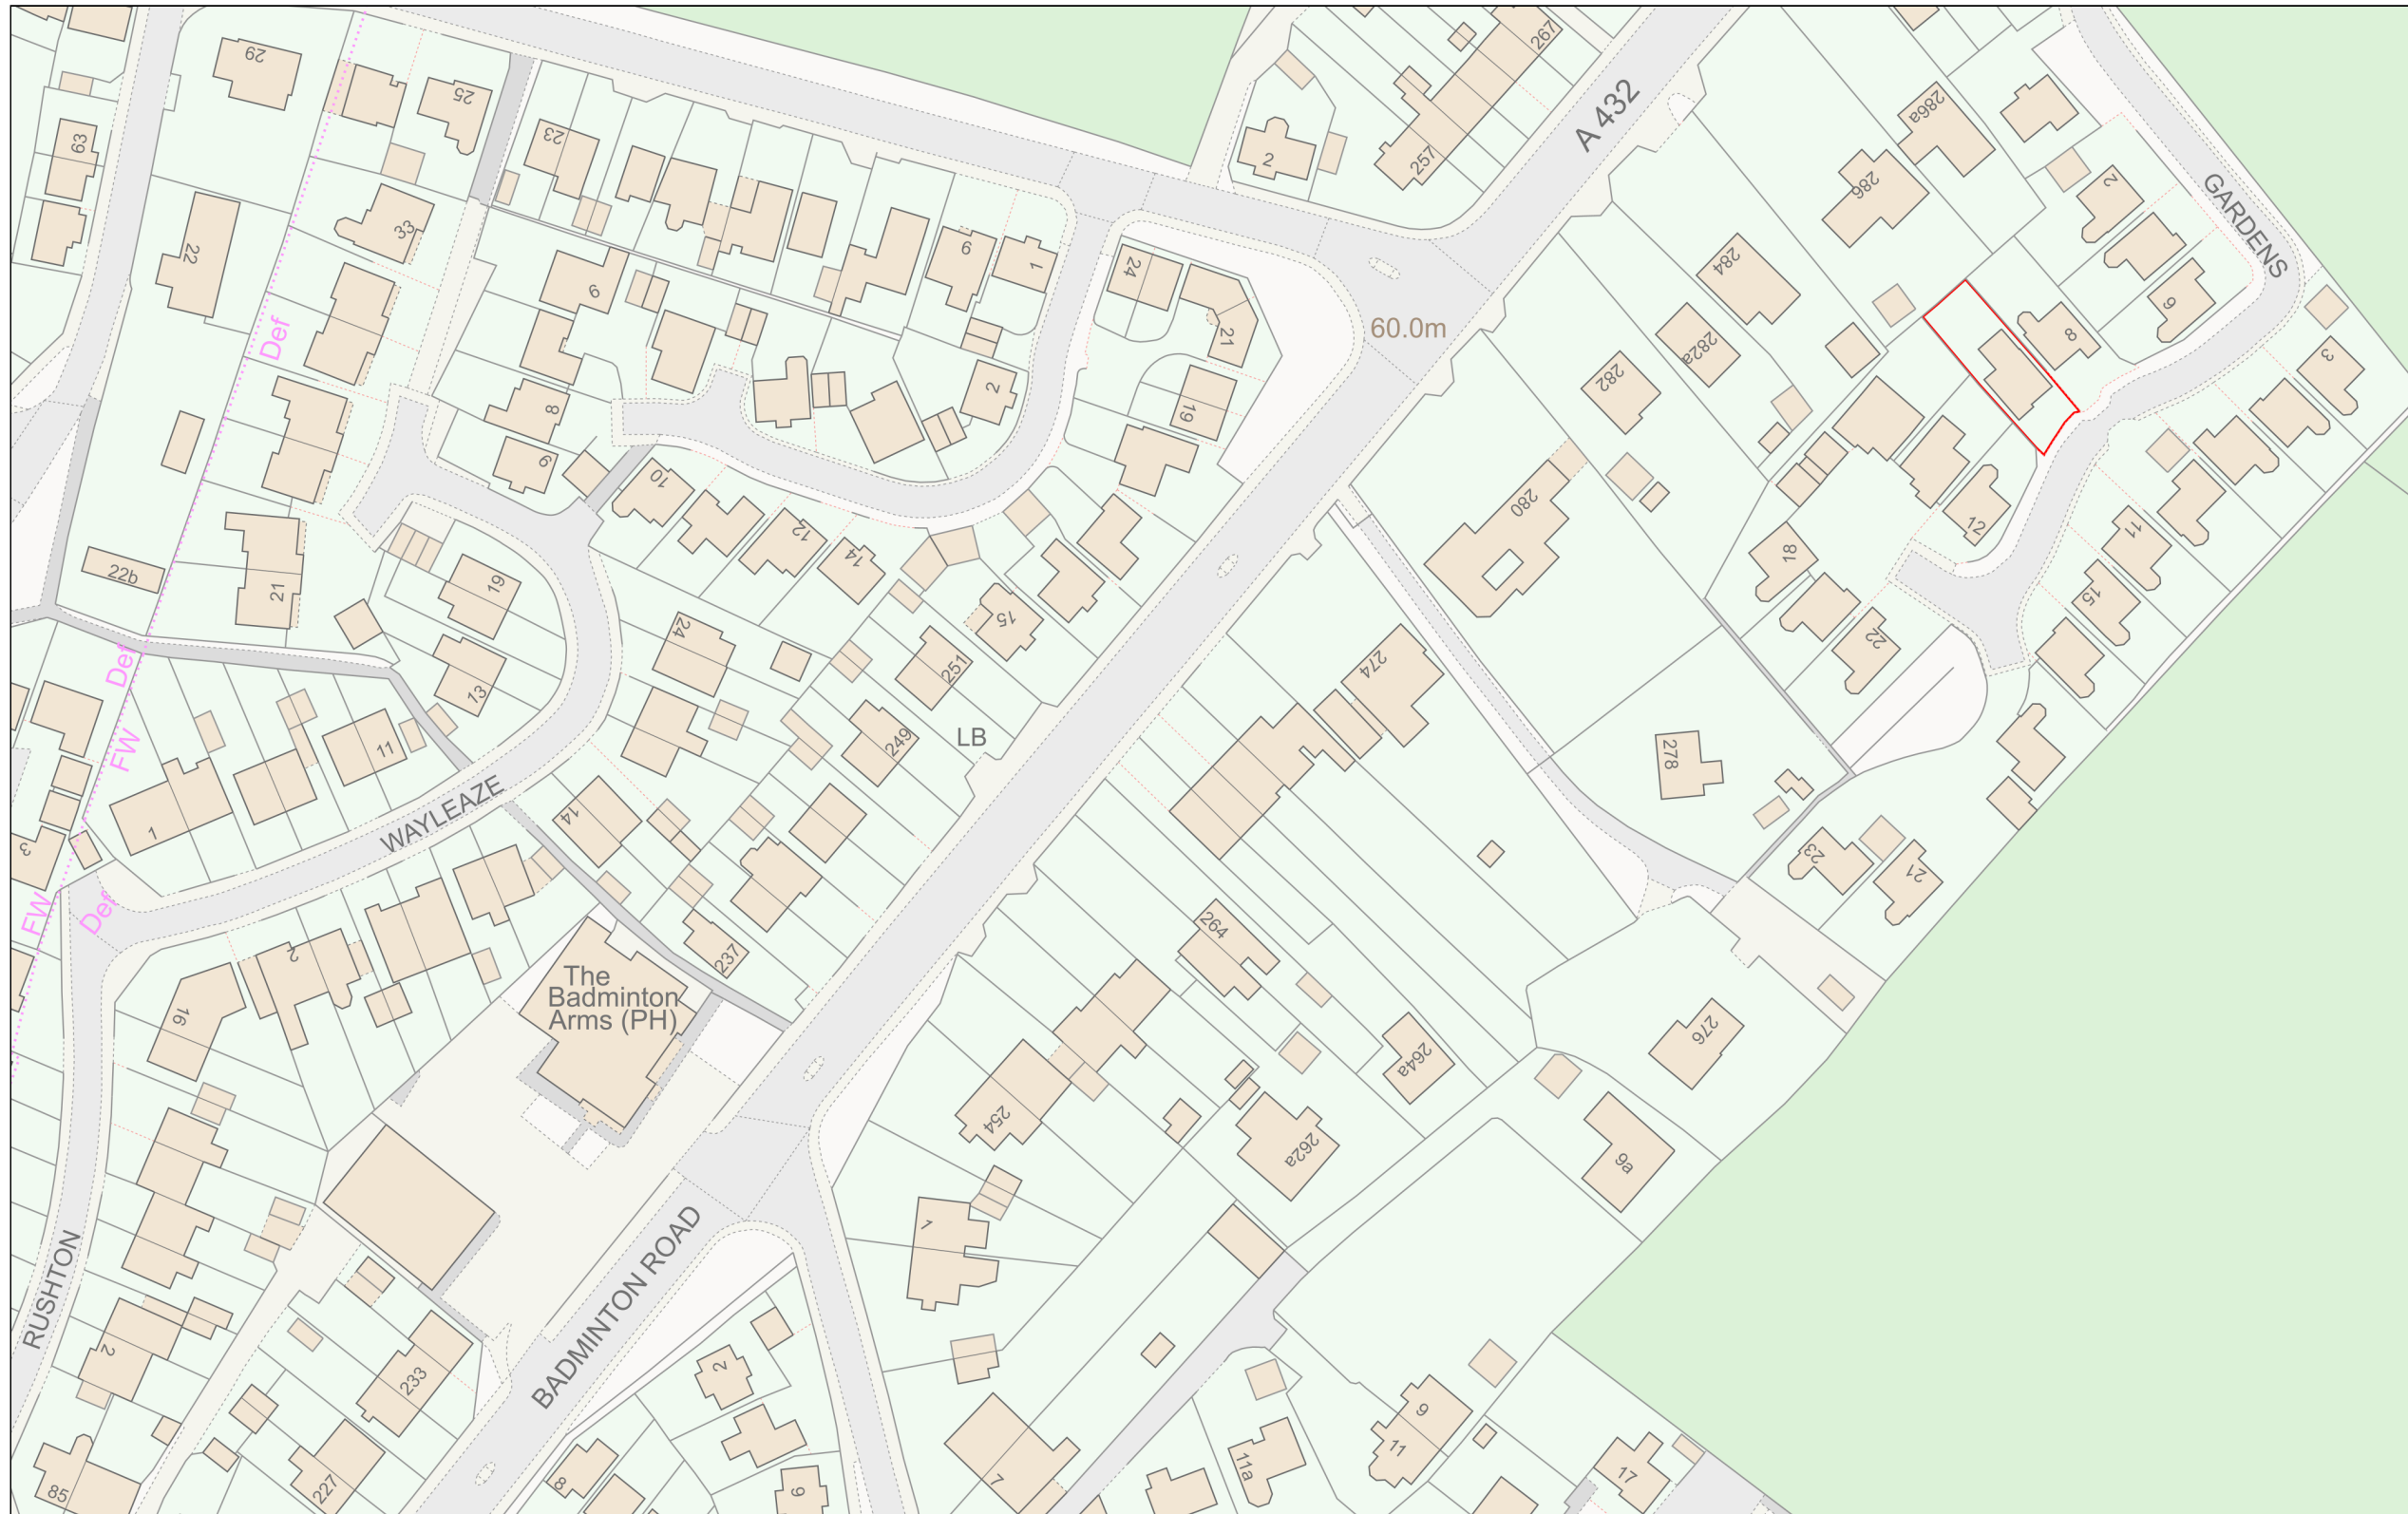

Planning Portal Reference: PP-12810602v1

