

(PH)
The Hatherley

294

296

298

302

302

304

HATHERLEY ROAD


295

Existing asses to
property remain
unchanged

Driveways are covered with permeable surfaces
and used for vehicle access to homes and
buildings. Permeable paving is an environmentally
friendly way to create a proposed surface
driveway, allowing water and air to pass
through and reducing home flooding. Choose from
many different types of permeable driveway
surfaces, such as gravel, porous concrete
pavers or stone flags.

52.7m

waste bin storage
6x1100L
Proposed
cycle storage

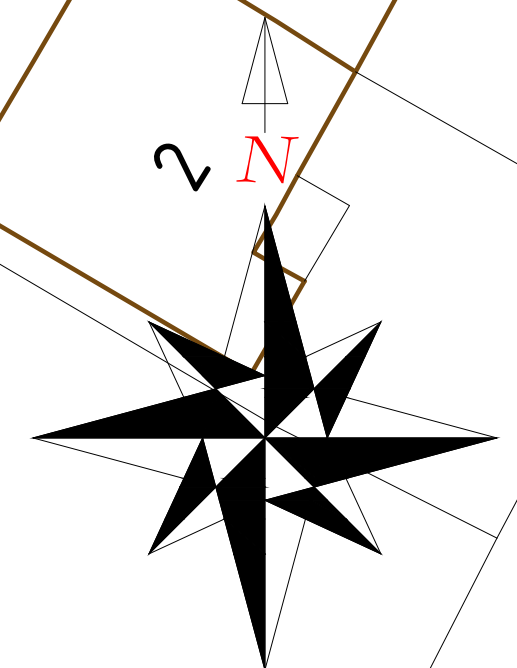

	Boundary
	Proposed extension

AMENDMENT 16/02/2024

304_HR_PHS_AM_16_02_24

All dimensions checked on site by contractor

Notes:

THIS DRAWING IS TO BE CHECKED & VERIFIED BY THE CONTRACTOR PRIOR TO WORK COMMENCING ON SITE & ANY DISCREPANCY OR QUERY SHALL BE IMMEDIATELY REPORTED & RESOLVED BEFORE PROCEEDING WITH CONSTRUCTION

DRAWING DESCRIPTION: PROPOSED BLOCK PLAN
Proposed single storey side and rear extension

SITE: 304 Hatherley Road,
Cheltenham,
GL51 6HR

CLIENT: Mi Buda Miniqamk

DATE: 29/11/2024 DWG NO: 304_HR_PHS_AM_16_02_24
SCALE: 1:200 (as noted @A2) DRAW: T.Zadregy

This design remains copyright to Tazregy Architects. Changes should be agreed with the designer. Please check you are working off the most recent version of the plan. It is the responsibility of the client to ensure they are installing this plan to the appropriate site location. The designer is not responsible for this plan being installed incorrectly or unsafely. It is strongly recommended to verify all measurements on site. This drawing has been produced for planning purposes only and should not be used for any other purpose. This drawing may be subject to amendments without written approval from Tazregy Architects. No responsibility shall be accepted in case of any error, omission, or delay in the completion of the drawing. The drawing cannot be guaranteed to be accurate unless confirmed by field dimension check.

WWW.TAZREGYARCHITECTS.CO.UK
ARCHITECT DRAWING SERVICE

Caernarvon
Court car park

CAERNARVON ROAD

Shelter

1

2

2

4

6

6