


PRE - EXISTING BLOCK PLAN
(1:200 @ A3)

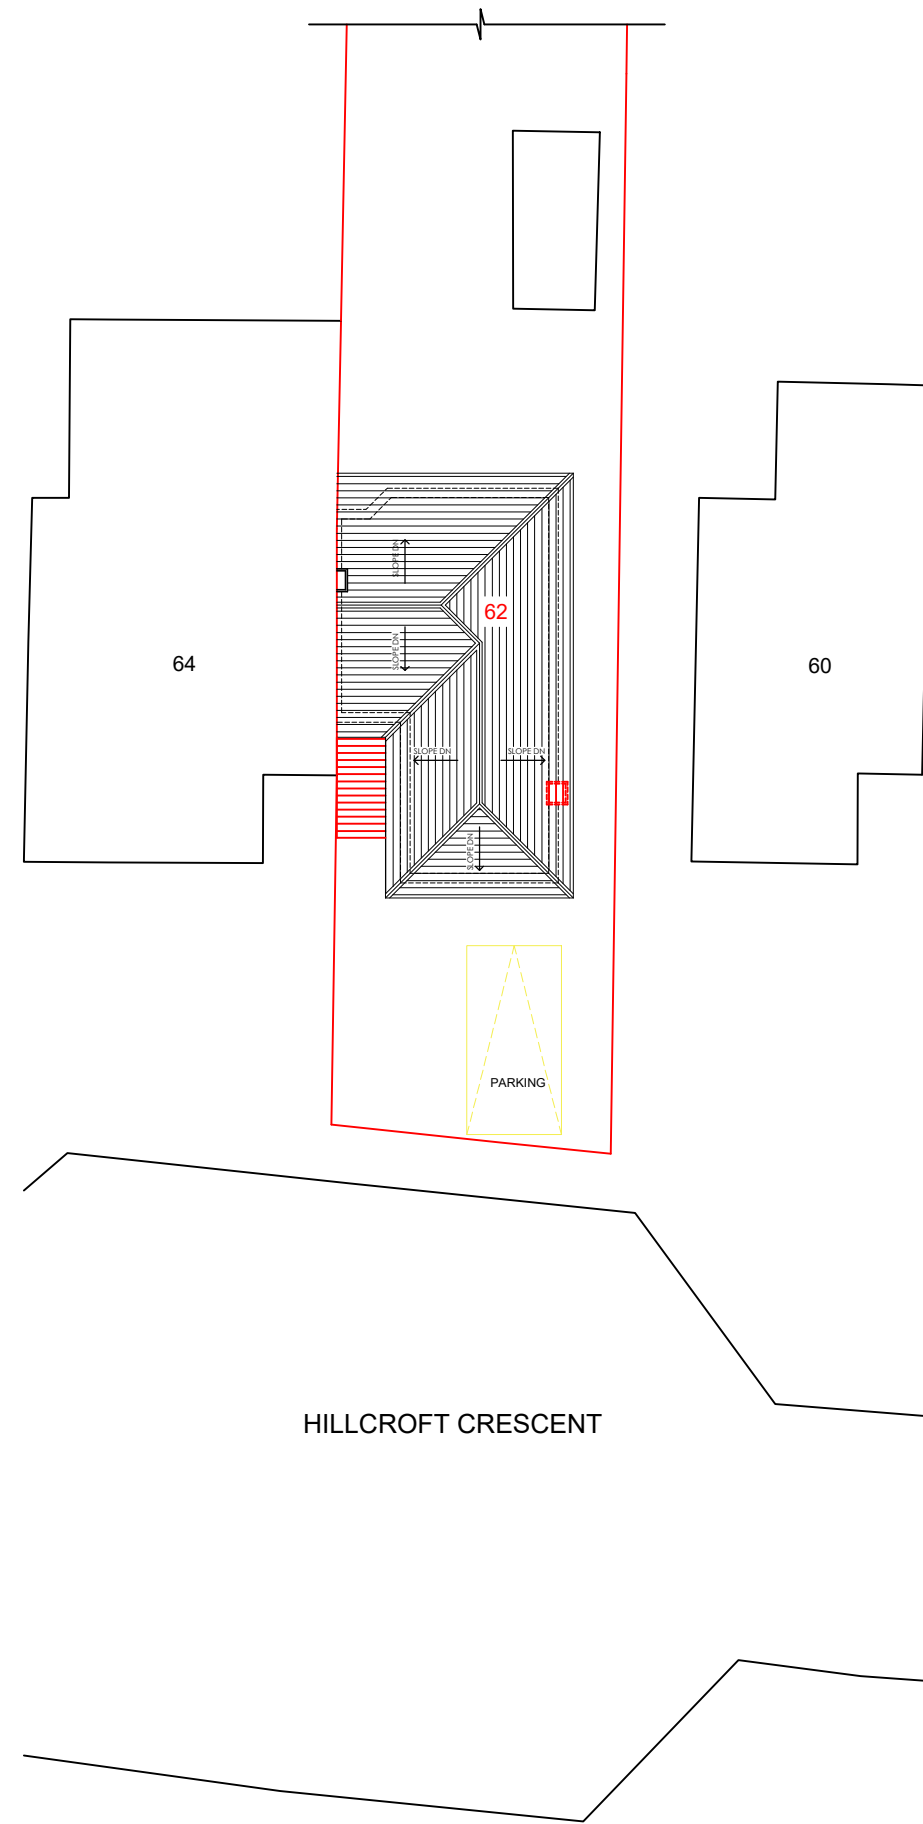

EXISTING BLOCK PLAN
(1:200 @ A3)



CODE
23.044
62HC

CLIENT RAVINDRA BHAGAVATULA
PROJECT PORCH EXTENSION & CHIMNEY REMOVAL
62, HILLCROFT CRESCENT, WATFORD WD19 4NY

NO	A303		TITLE
VER	A	REV	02

BLOCK PLANS

DATE	2024.02.09	
DES	JRS	DRN
		HRI

ARCICON
AN INTEGRATED APPROACH

+44 (0) 7557140325 | mail@arcicon.com
+44 (0) 2084706165 | arcicon.com
26 St. Olaves Road, Eastham, London E6 2PA

