
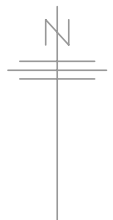


LOCATION PLAN

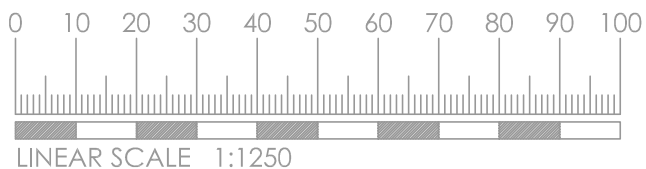

PROJECT
17 Pembroke Road
Moor Park
HA6 2HP

DRAWING
Location Plan

Drawn By : SP Date : 03.07.12

Approved By Scale : 1:1250 @ A4

Drawing No. Rev.
5084/PL/LP

**SEABROOK
ARCHITECTS**

CHARTERED ARCHITECTS

The Studio Barn, Bury Farm Courtyard, Pednor Road, Chesham,
Bucks HP5 2JU Tel: 01494 778918 Fax: 01494 770620
e-mail: gsp@gsparchitects.co.uk