


Ordnance Survey, (c) Crown Copyright 2018. All rights reserved. Licence number 100022432

Ordnance Survey, (c) Crown Copyright 2022. All rights reserved. Licence number 100022432

01 LOCATION PLAN  
Scale 1:1000 @A1

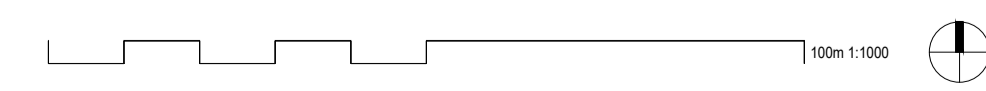

**MOXON**  
LONDON  
New Hibernia House, Winchester Walk, London SE1 5AG  
t 0207 034 0588  
SCOTLAND  
Quarry Studios, Cuthie, Aberdeen AB35 5SL  
t 01339 742047  
info@moxonarchitects.com | www.moxonarchitects.com

PROJECT TITLE		SCHIEHALLION HOUSE			
DRAWING TITLE		LOCATION PLAN			
DWG STATUS		INFORMATION			
DRAWN	SR	FILE	761W	DATE	12/02/2024
CHECKED	-	JOB NO	761W	SCALE	1:1000 @A1
				REVISION	-
				DWG NO	001