

1

1

2



2

3

3

4

4

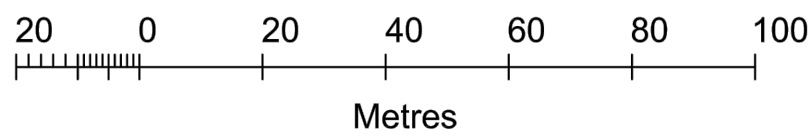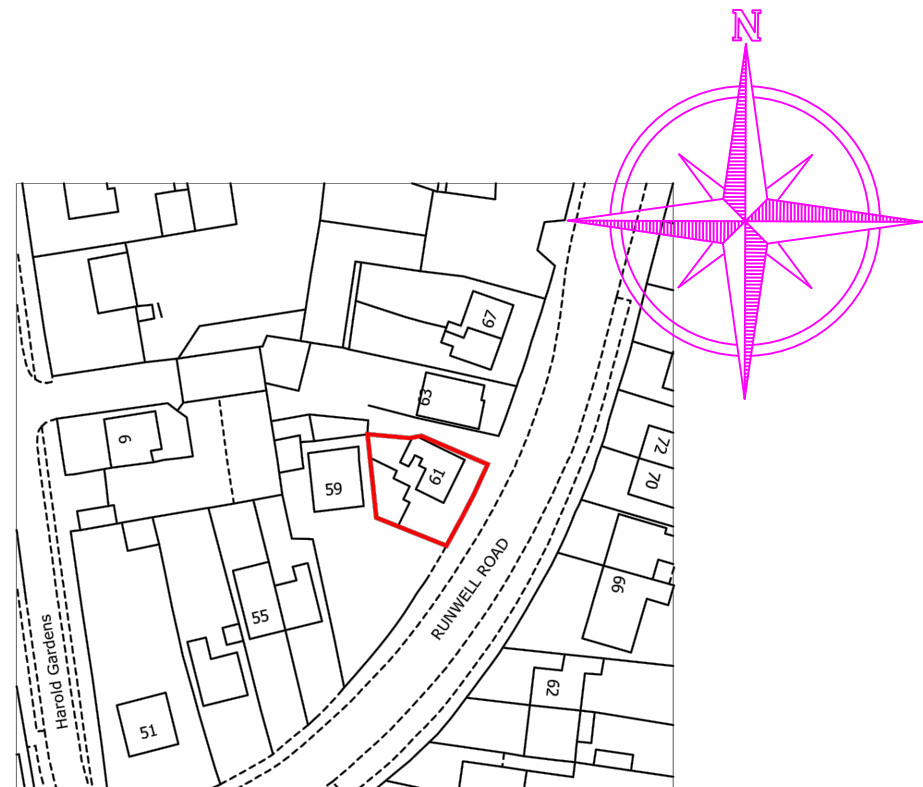

LOCATION PLAN

SCALE: 1: 1250

REFERENCE DRAWINGS	KEY PLAN	COPYRIGHT THE CONTENTS OF THIS DRAWING MAY NOT BE REPRODUCED IN WHOLE OR IN PART WITHOUT EXPRESS WRITTEN CONSENT OF TOWN & COUNTY VALUERS & SURVEYORS LIMITED	NOTES PLEASE NOTE THAT BEFORE BUILDING WORKS COMMENCES IT THE RESPONSIBILITY OF THE BUILDER OR OWNER TO SERVE PARTY IS WALL NOTICES TO ALL NEIGHBOURS	No	DATE	REVISION	BY	CHK	CONSULTANT T/C ARCHITECTURAL CONSULTANT,CIVIL ENGINEERS,STRUCTURAL ENGINEERS 401 Ilford Lane, Ilford, Essex, IG1 2SN Tele:020 8553 2231/020 88514 3720 Fax: 020 8514 3720 Email-townandcounty@hotmail.co.uk	DRAWN RAWAL CHECKED SB PROJECT NO. 2024	CLIENT/PROJECT 61 RUNWELL ROAD WICKFORD SS11 7HL TITLE PLANS (change of use)	DRAWING No. A00 SCALE: 1:1250,1:500@A3 DATE: 06-02-2024
						A						