


Note
The copyright in all designs, drawings, schedules, specifications and any other documentation prepared by D. McCarthy in relation to this project shall remain the property of D. McCarthy and must not be issued, loaned or copied without prior written consent.


Do not scale from this drawing.

Check all relevant dimensions, lines and levels on site before proceeding with the work.


This drawing is to be read in conjunction with all other drawings, schedules and specifications, and all relevant consultants and/or specialists' information relating to the project.

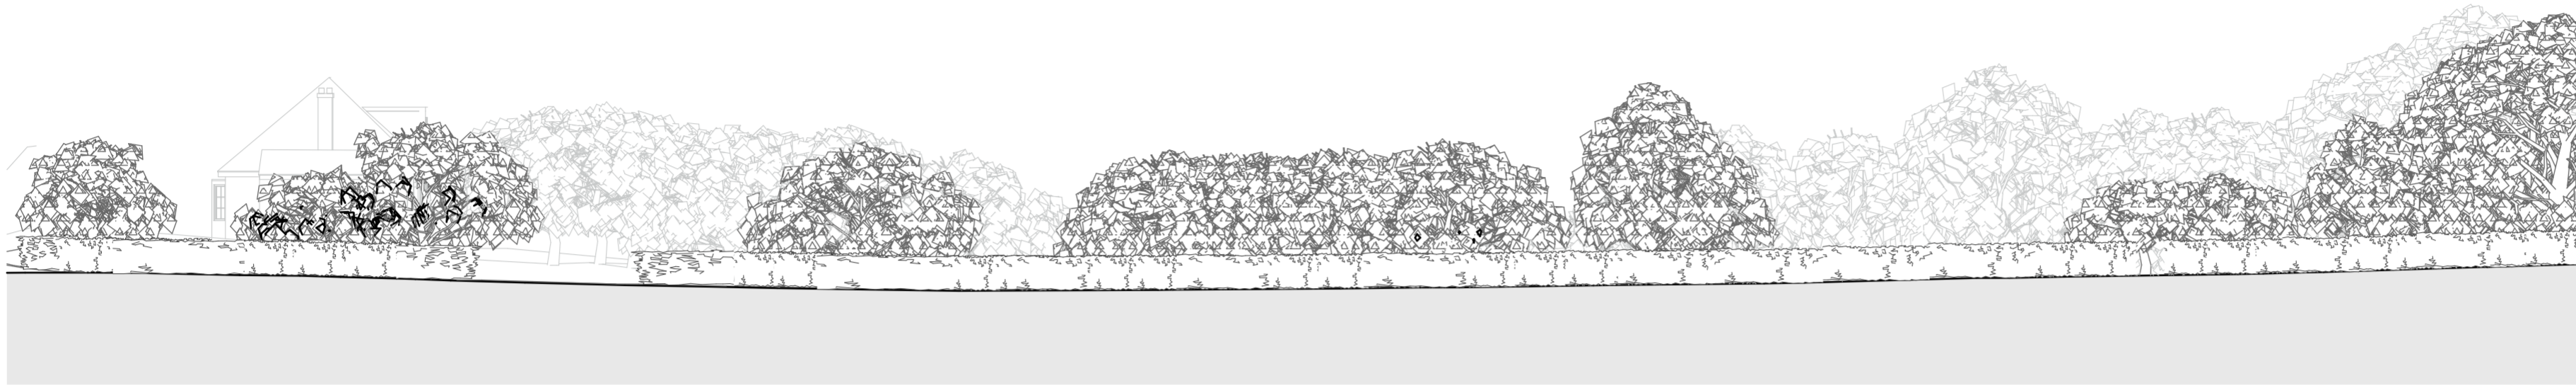

As Existing Site Section AA
1:200

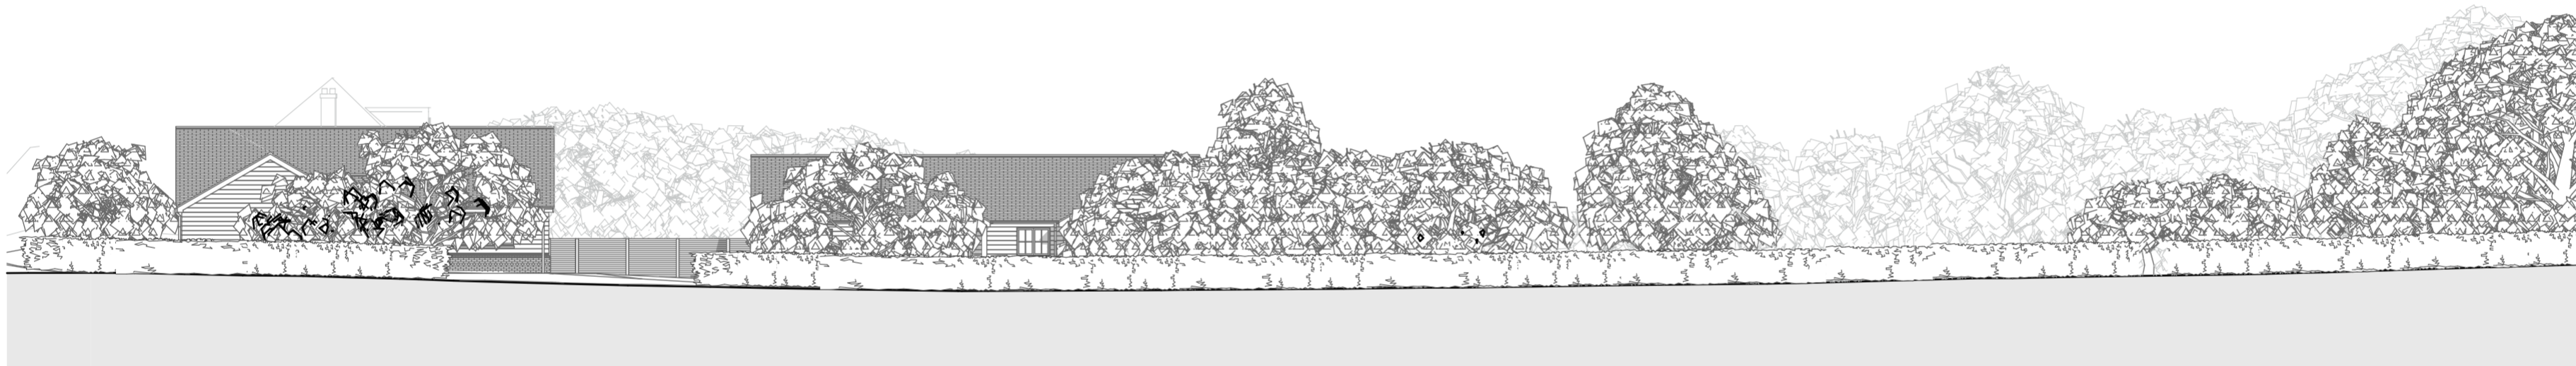

As Proposed Site Section AA
1:200

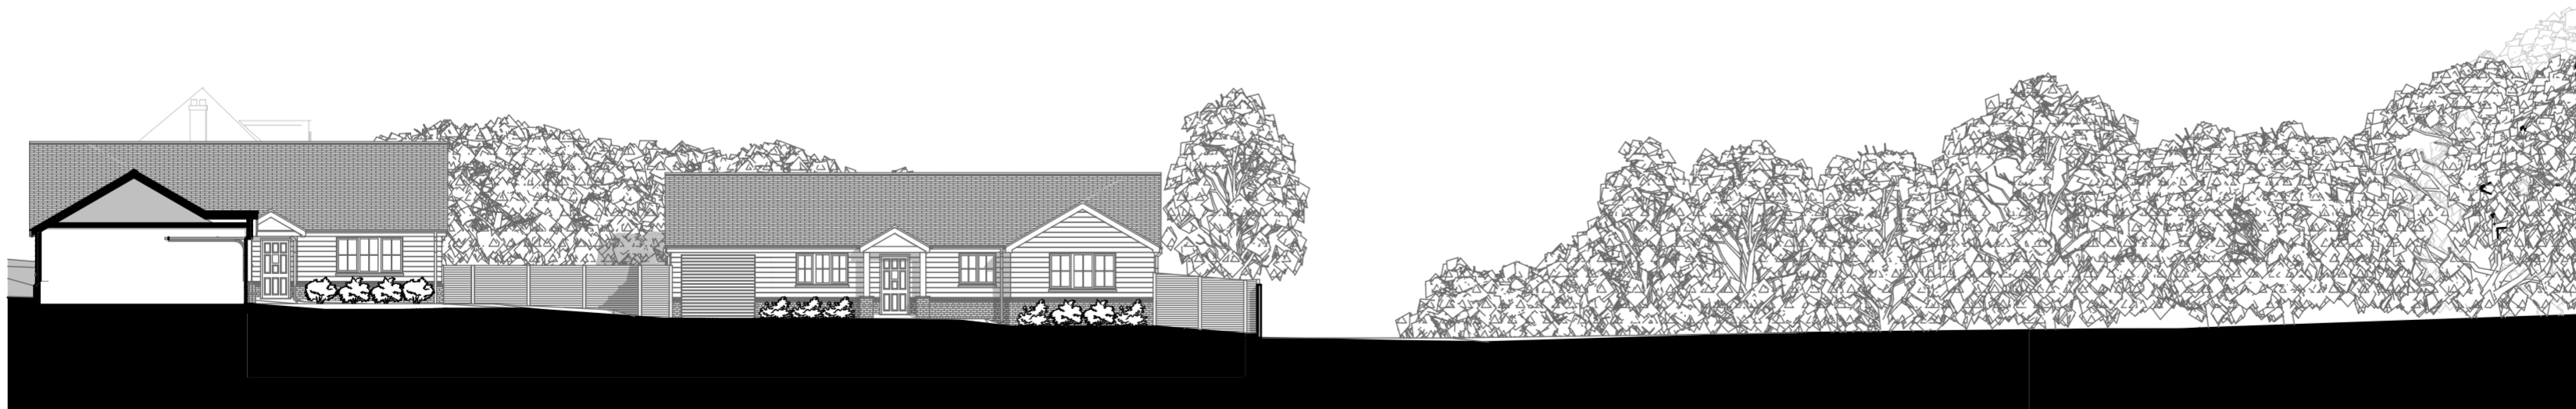

As Proposed Site Section BB
1:200

McCarthy

Project Address
LAND ADJACENT ST MEACHARD
DRY STREET
LANGDON HILLS

Drawing Title
SITE SECTIONS

Drawing Number
200_03

Scale
1:200 @ A2

Date
SEP 2023

