


'STONYCROFT'

12 STATION ROAD, GREITON.





1/50 AT A3

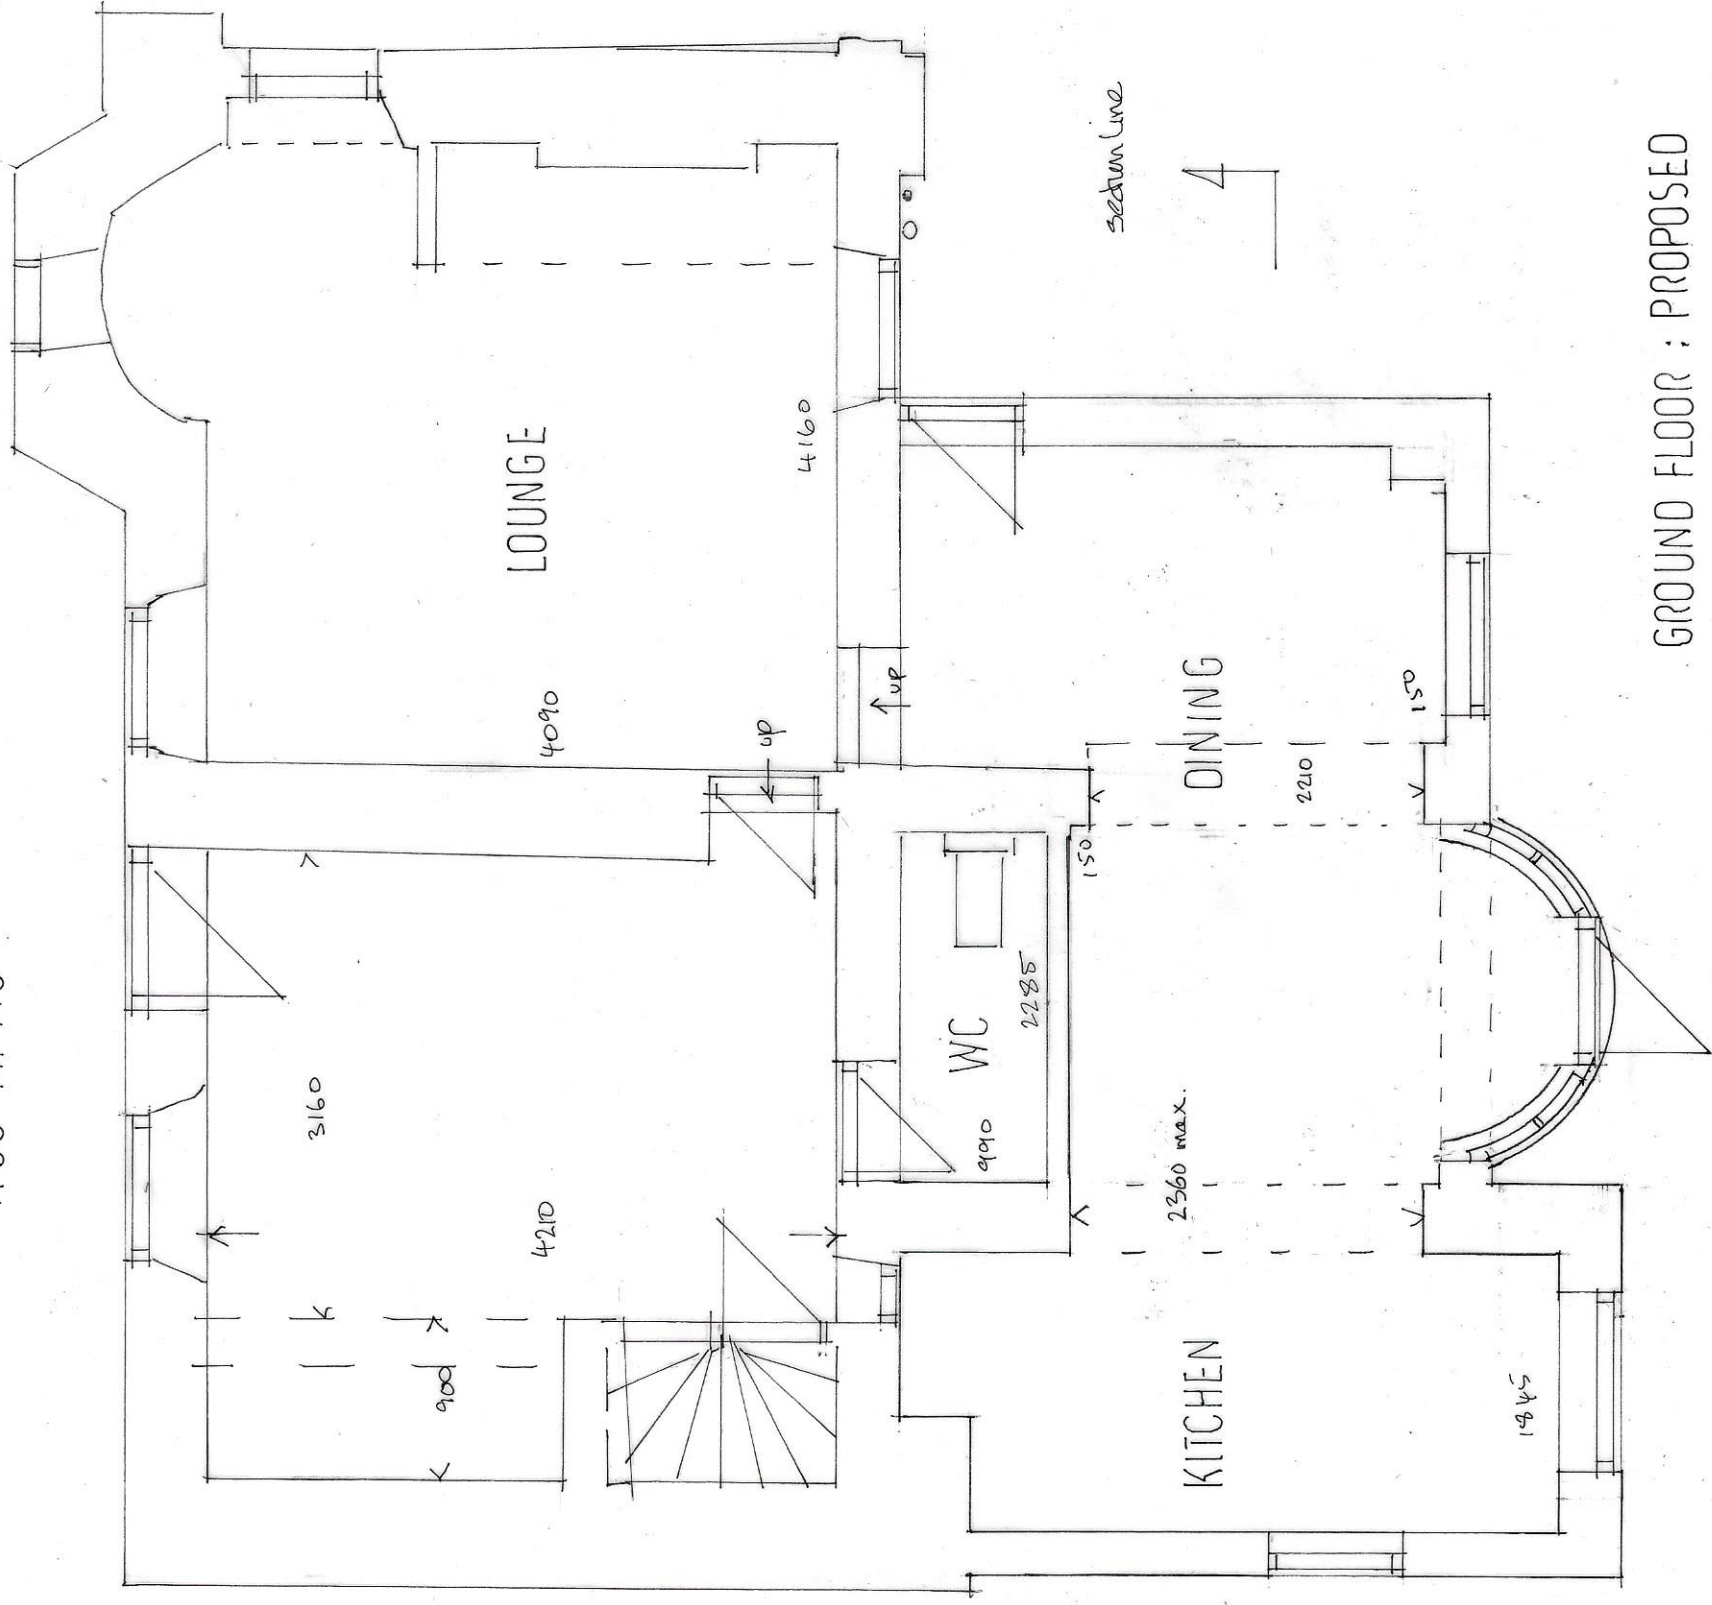

GROUND FLOOR : PROPOSED

form opening between kitchen and dining

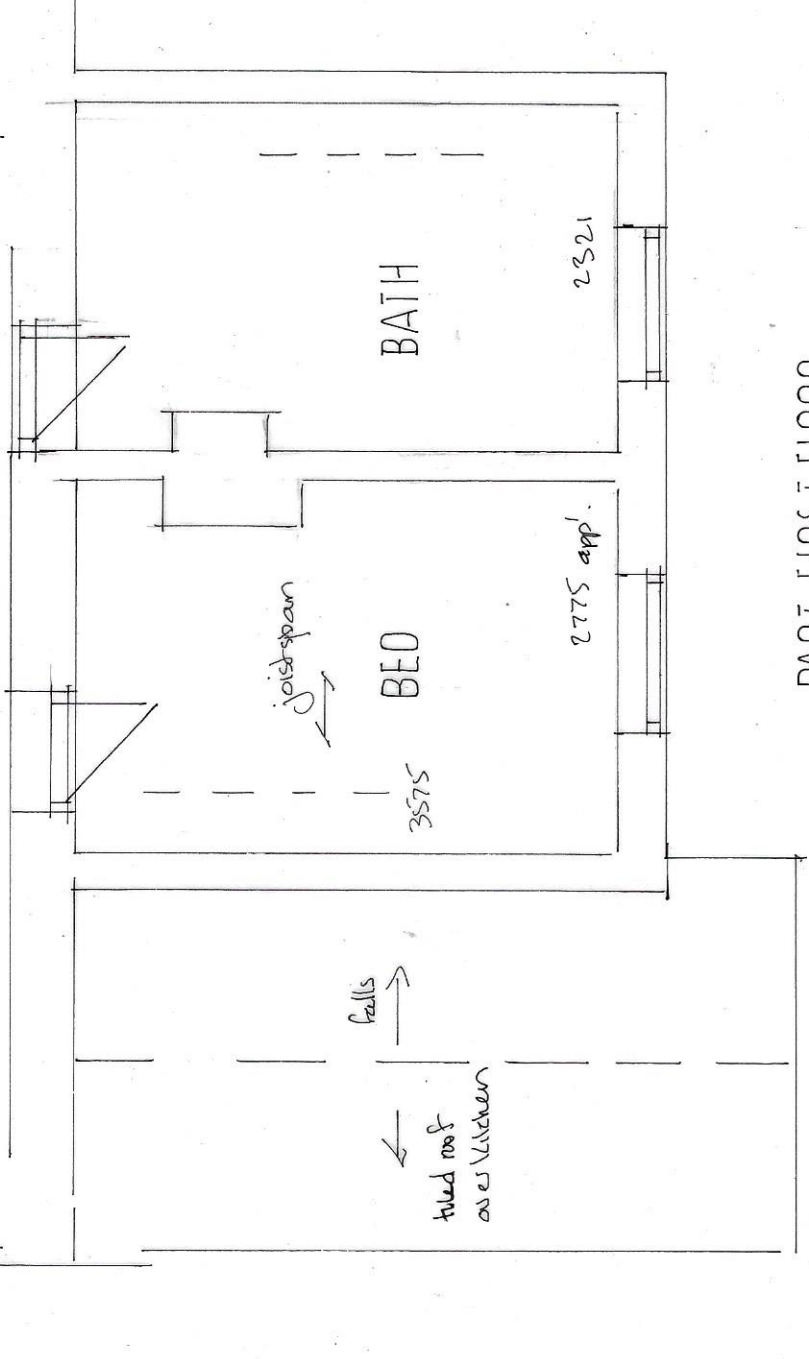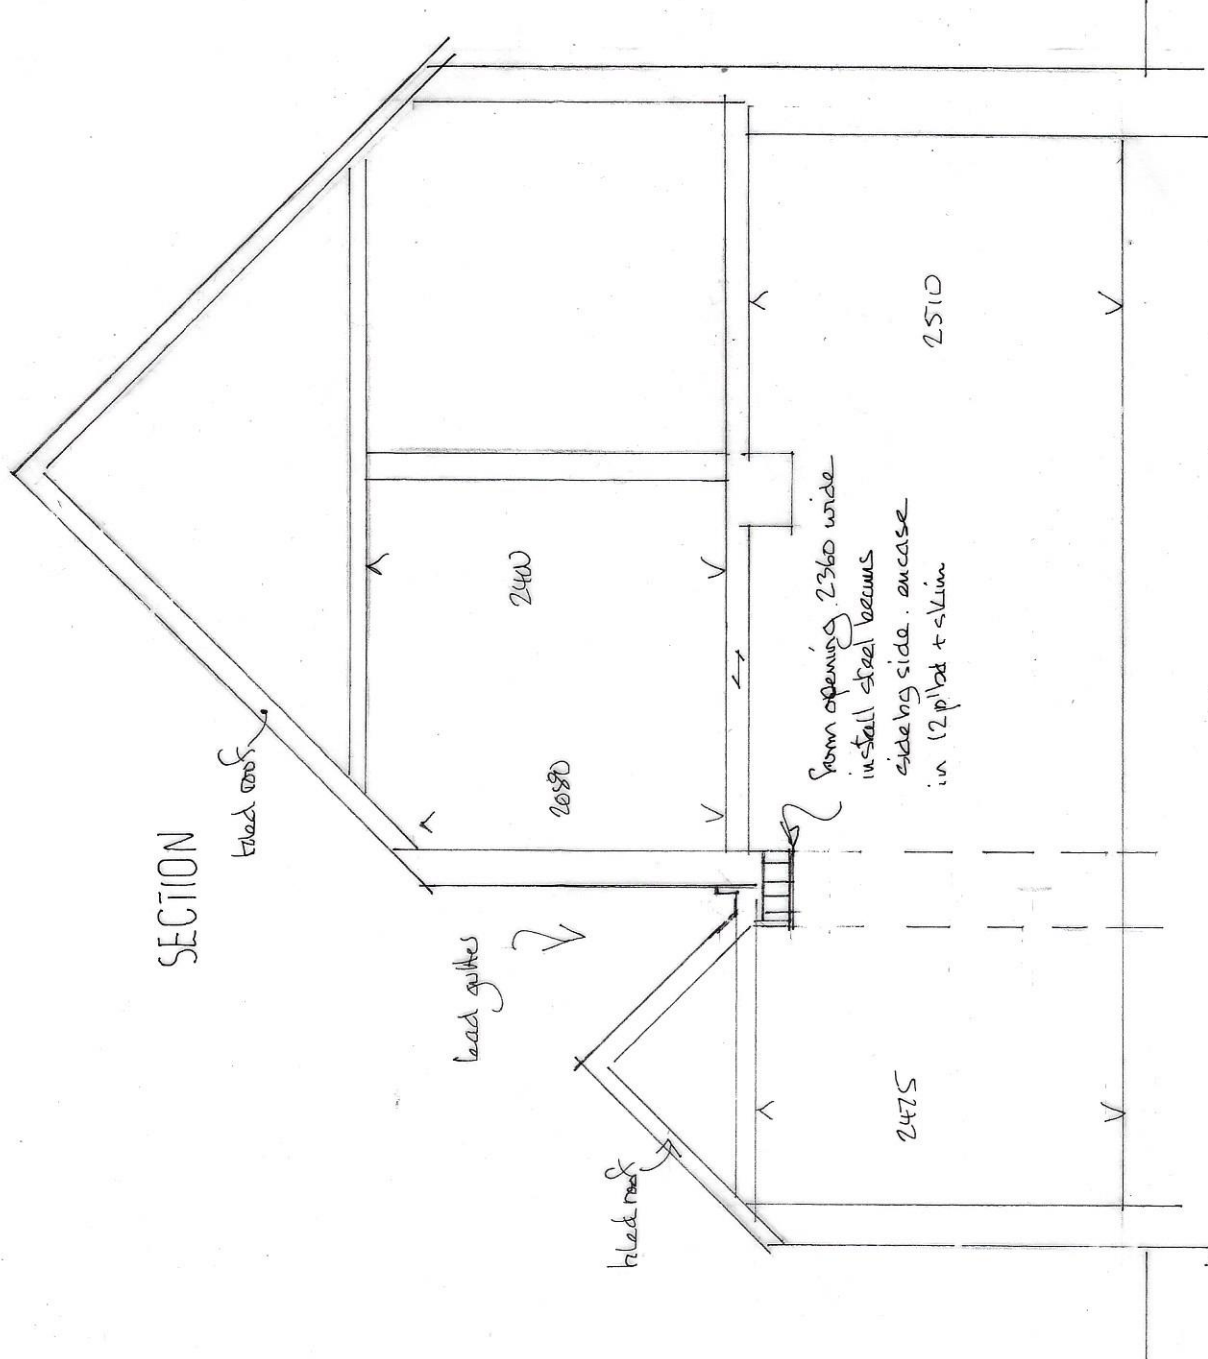

PART FIRST FLOOR

(No change)